


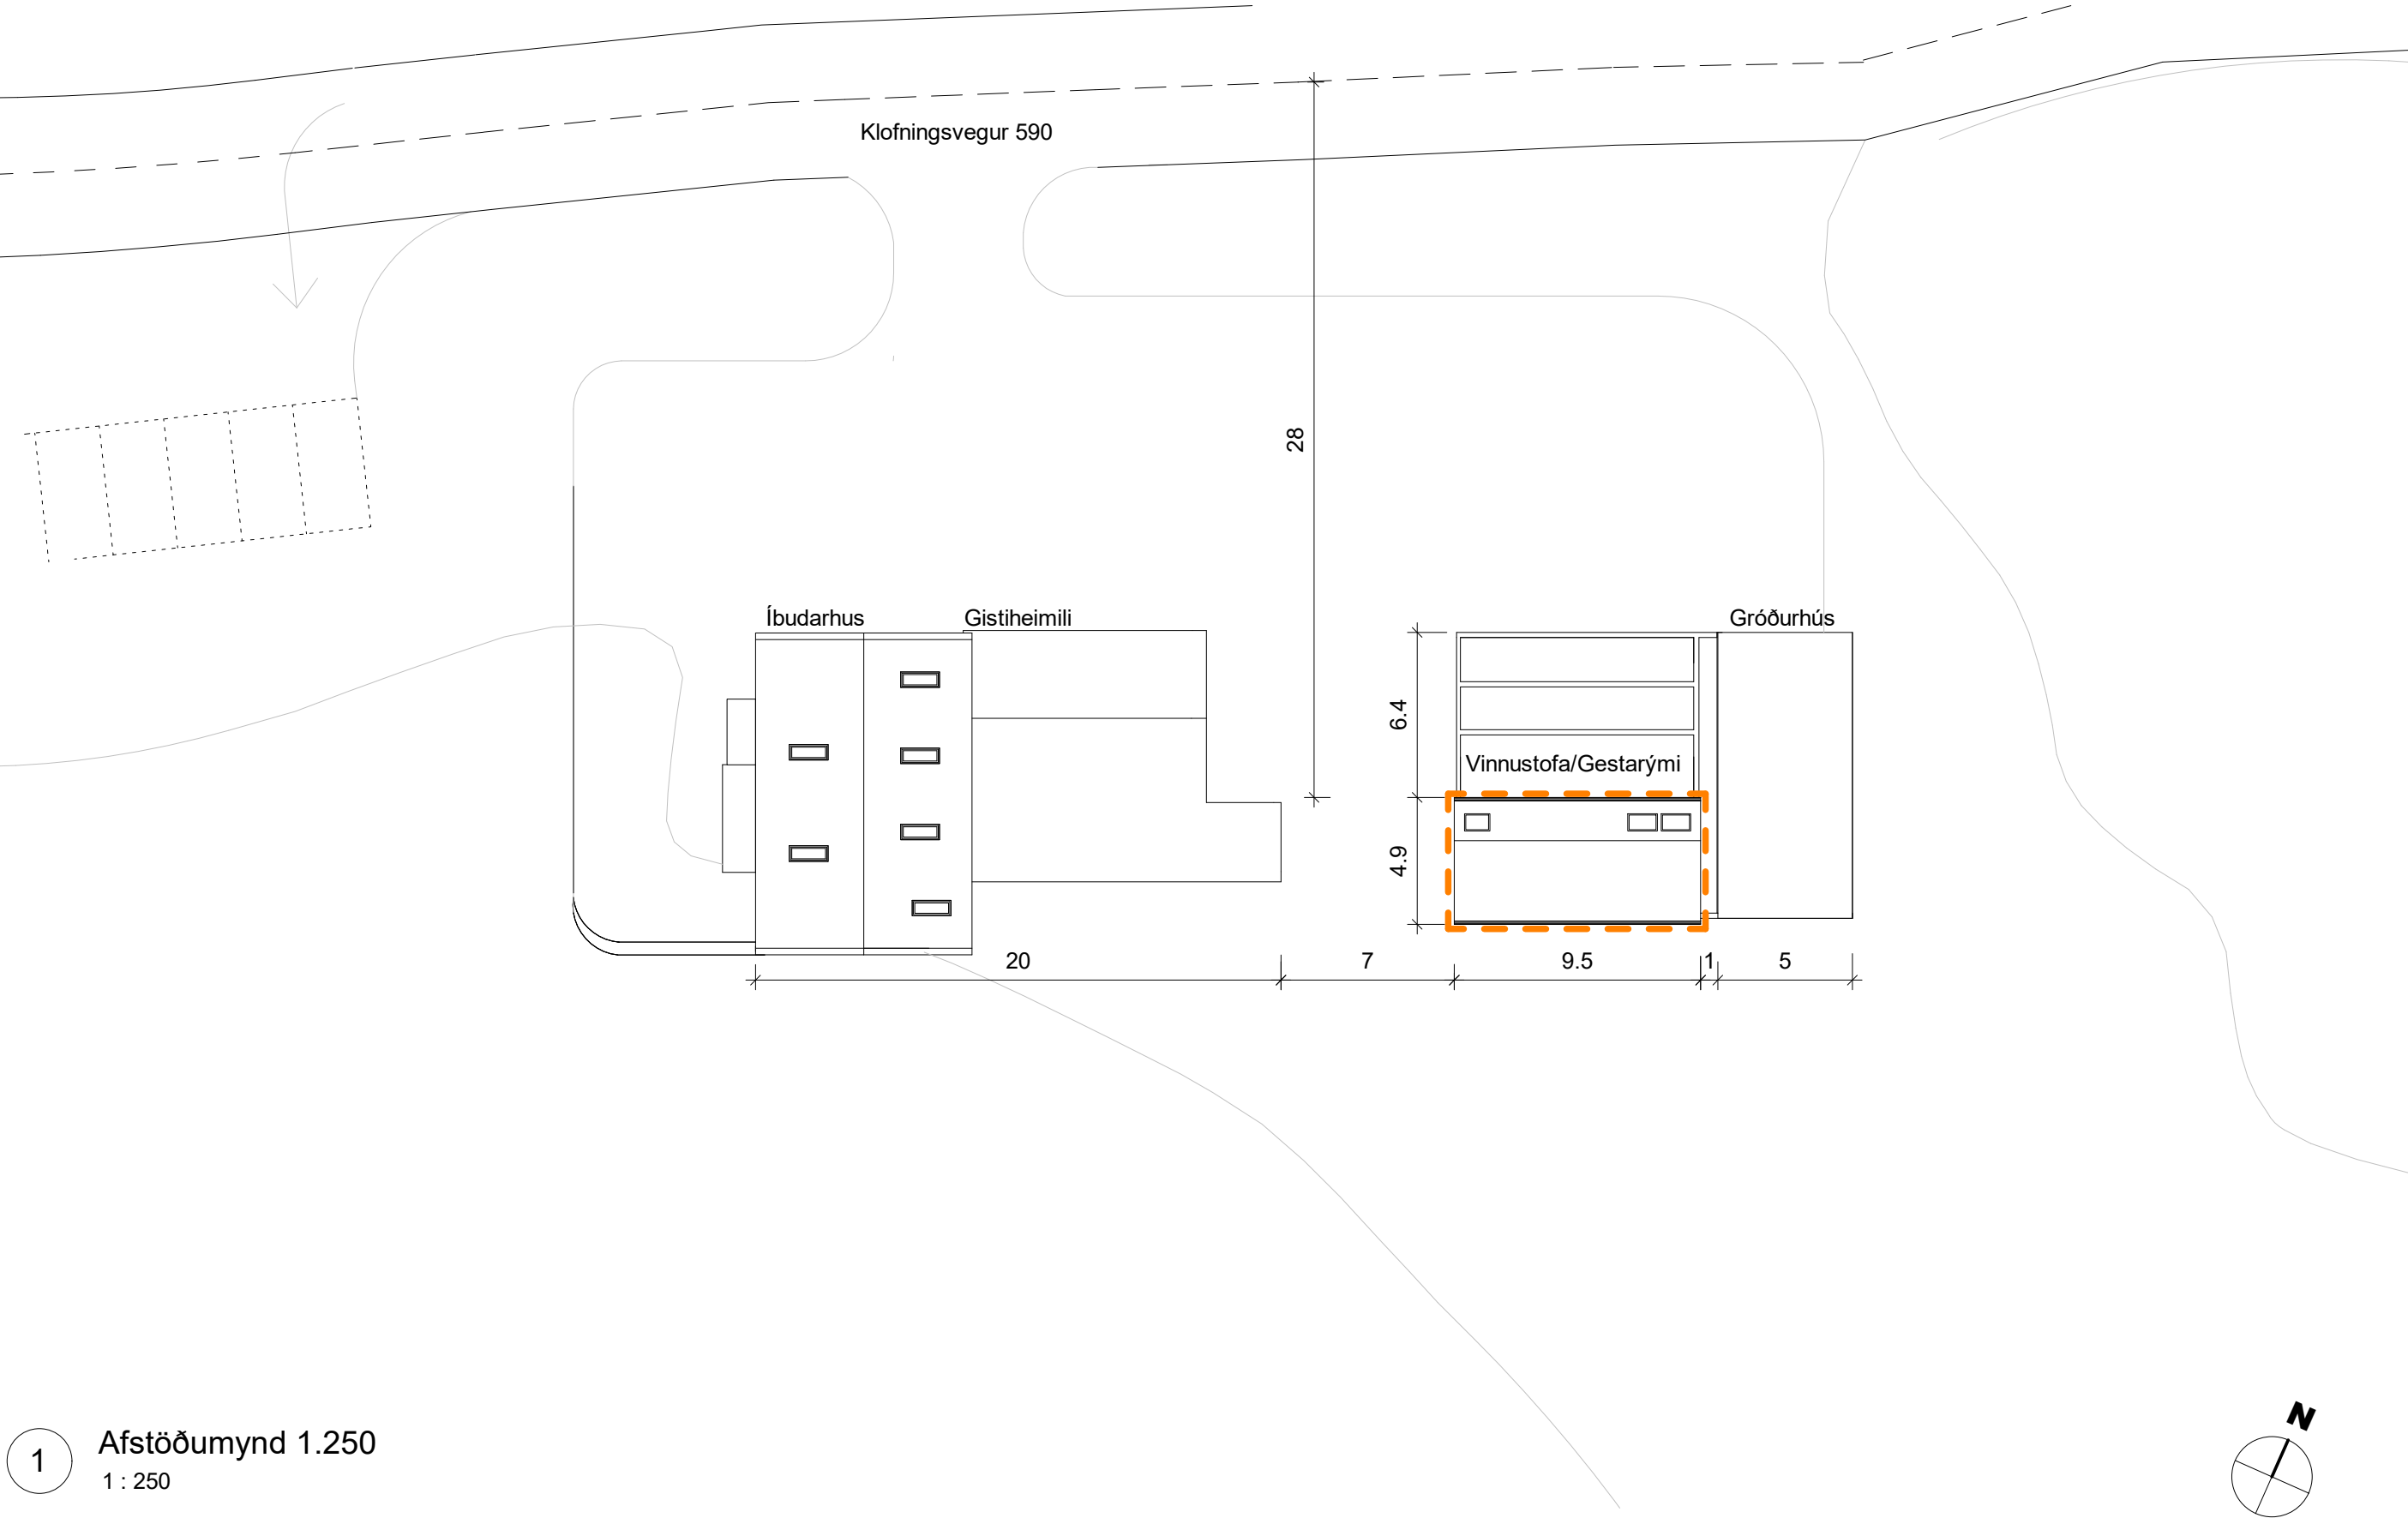

1 Afstöðumynd 1.250
1 : 250

STUDIOBUA NORTH AS
Sigrún Sumarliðadóttir - tel. 0047 45394620 - sigrun@studiobua.com - kt. 1006804599
- Myntgata 2, 0151 Oslo

Studio Bua
Sigrún Sumarliðadóttir

BESKRIVELSE	DATO	TEGN.	KTR.	IND.

Vinnustofa/gestarými
Nýpur-umsókn um byggingaráform

Afstöðumynd		
Projektnummer	1004	Tegningsnr.
Dato	25.01.22	A010
Tegnet	SS	
Kontrollert	MS	Målestokk
		1:250