


- Skýringar
- 1. Existing House in ruins.
 - 2. Fornminjar
 - 3. Núverandi vegur/aðkoma

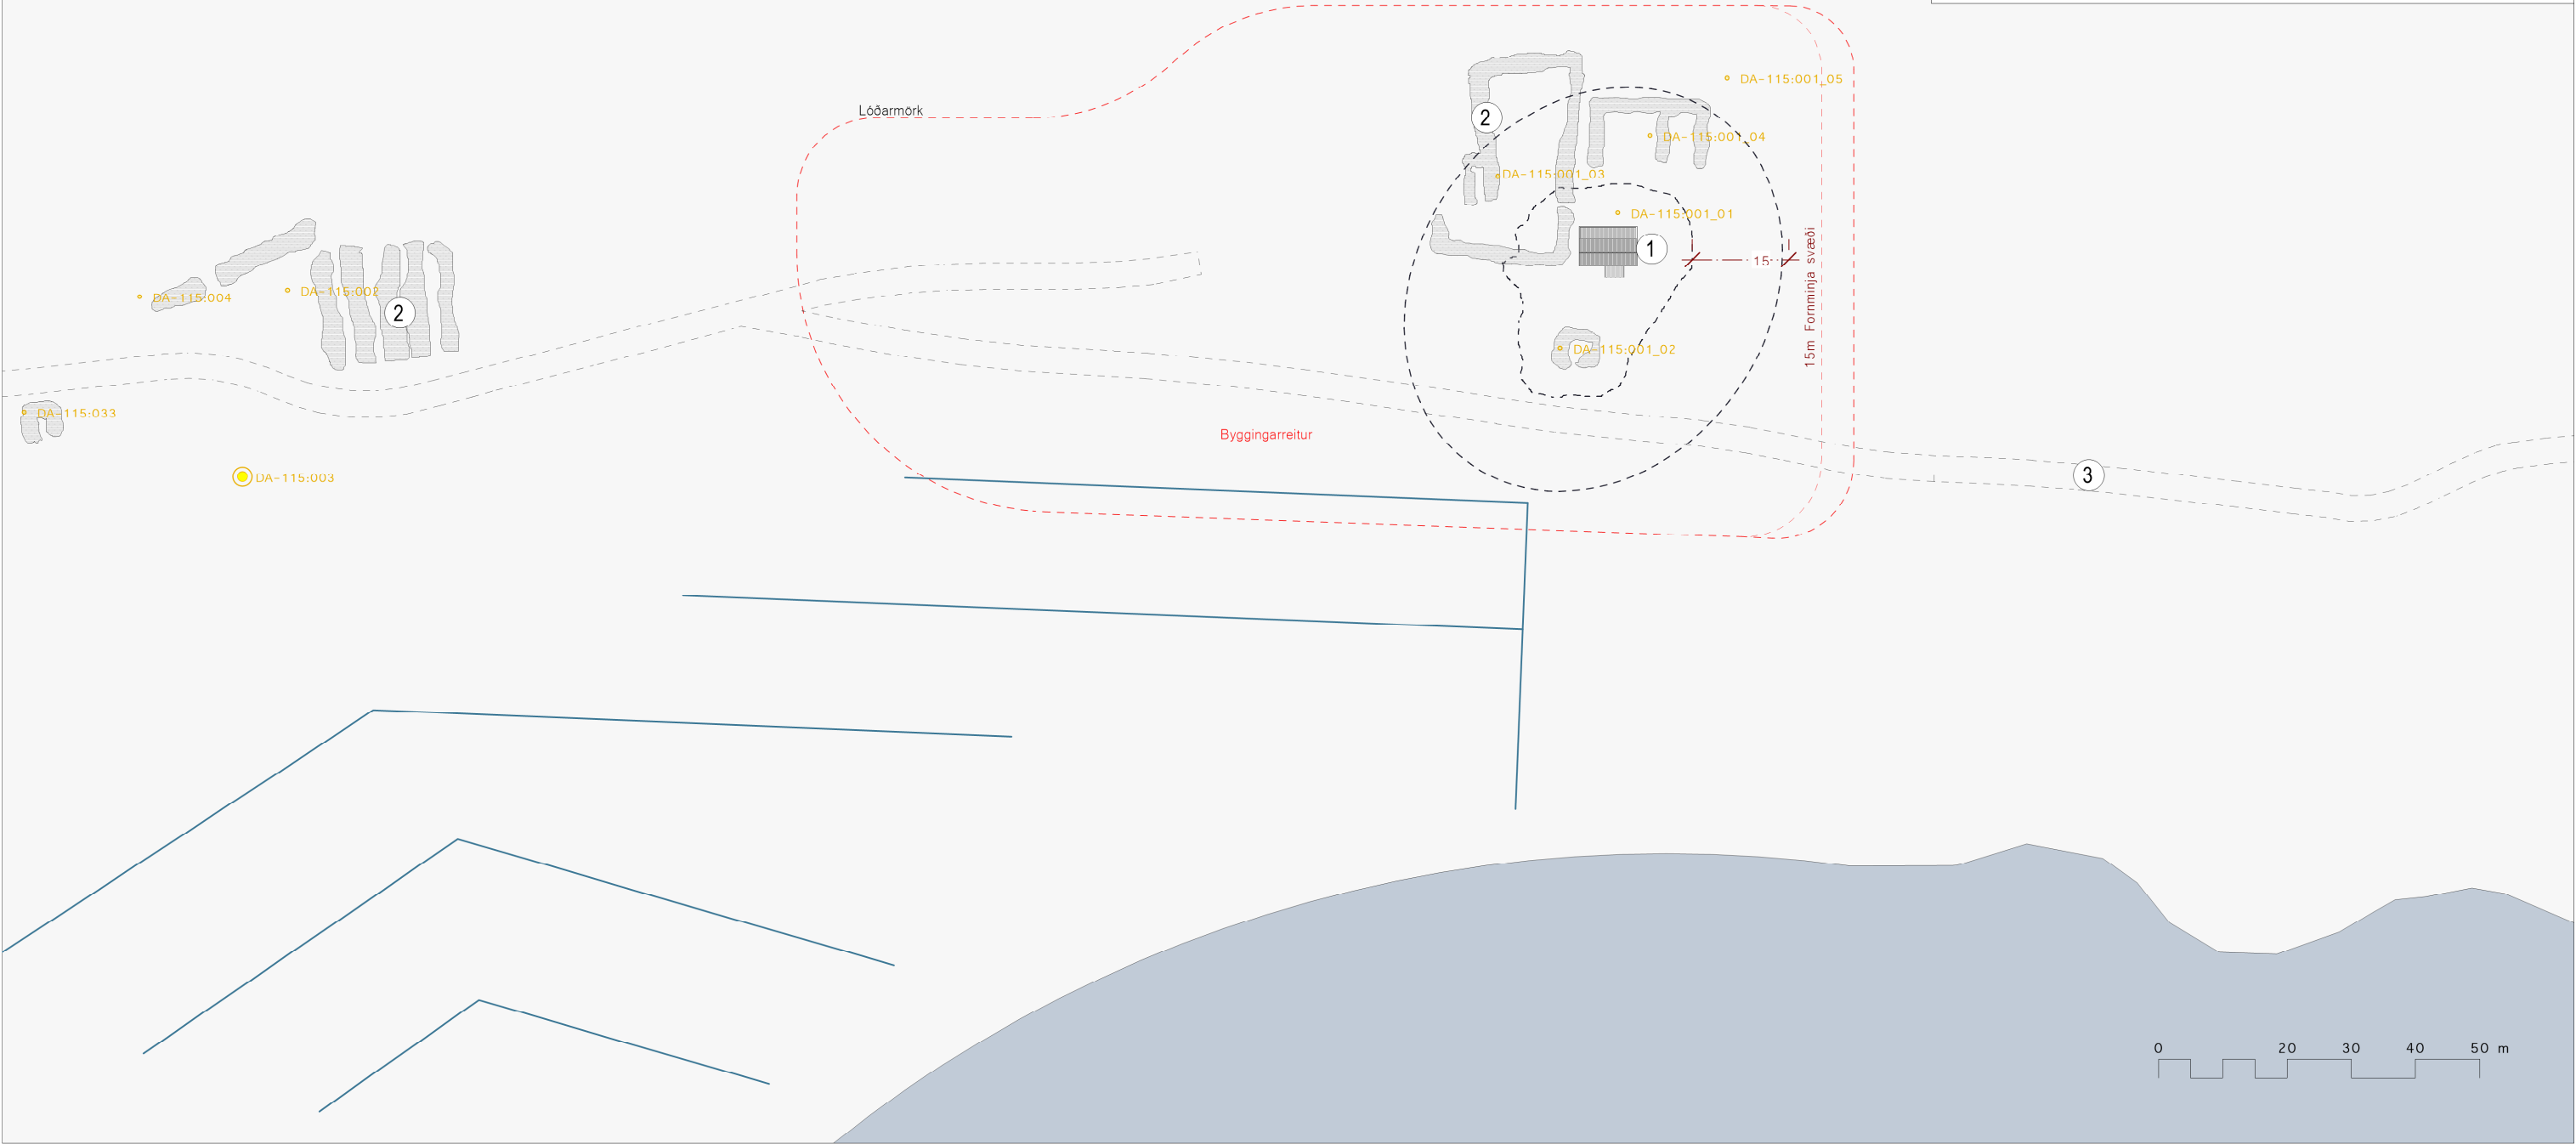


Rev	Date	Description	By	App	Notes	Status	Job no.	Job title	dwg. no.	rev. no.
					All Setting Out Must be Checked Onsite.	Bygg.leyfi	1250	Skoravík	1250_000	—
					All Levels Must be Checked Onsite.	N	Date	dwg. title	Client: Árni Alvar og Elsa	
					All Dimension Must be Checked Onsite.		27/08/25	Afstöðumynd núverandi	Drawn: DS	Scale: 1:100 @ A3
					Do Not Scale From This Drawing.					
					This Drawing Must Not be Used On Site Unless Issued For Construction.					
					This Drawing is The Copyright Of Studio Bua London LTD and Must Not Be Copied or Reproduced in a Whole or Part Without Prior Written Approval.					

Studio Bua

Sigrún Gunnarsdóttir kt. 1006804599

Skráningartafla: Skoravík				Skrásetjari: S Sumarlídadóttir				Landeignanúmer: L137786				Kennitala: #####				Matshlutanúmer: 20102				Utgáfa: 5.03				Dags.: 21/10/2025			
Matshlutanúmer: 20102				Utgáfa: 5.03				Dags.: 21/10/2025				Utgáfa: 5.03				Dags.: 21/10/2025				Utgáfa: 5.03				Dags.: 21/10/2025			
		Botnplata		Hjúpflétir																							
Lóð m²		Botnplata m²	Botnplata m²	Utvæggir m²	Þar af: Glugga og dýraop m²	Þak m²	Þar af: Þakgluggar og þakop m²	Eftsi hæðarkóði	Ummál ofanjarðar																		
Matshluti		11780.0	103.2	516.0	372.0	127.0	548.3	11.5	5.5	164.8																	
Yfirlit		D5 Botnflötur m²	D5M milliflötur m²	D7 op m²	D8 Brúttóflötur m² með V og F	D9 Brúttóflötur undir 1,8 m með V og F	D11 Brúttórúmmál m³	D12 Nettóflötur m²	D13 birt flatarmál m²																		
A rými		283.0			283.0		1,132.0	234.0	283.0																		
Svalir A lokun																											
B rými		167.0			135.0																						
C rými		66.0																									
Fylgirými (F)							95.6																				
Afgangsrými (V)																											
Botnplata							103.2																				
Samtals:		516.0	0.0	0.0	418.0	0.0	1,330.8	234.0	283.0																		
Flatarmál nýtingarhlutfalls er A rými + B rými, undanskilið er brúttóflatarmál rýma með salarhæð lægri en 1,8 m, samkvæmt skipulagsreglugerð 2013 (breyting var gerð 2016). Notkun rýma hefur ekki áhrif á útreikning nýtingarhlutfalls.																											
		m²		Lóð m²		Hlutfall																					
Flatarmál til útreiknings nýtingarhlutfalls				418.0		11,780.0		0.04																			

Skráningartafla: Skoravík				Skrásetjari: S Sumarlídadóttir				Landeignanúmer: L137786				Kennitala: #####				Matshlutanúmer: 20102				Utgáfa: 5.03				Dags.: 21/10/2025			
Matshlutanúmer: 20102				Utgáfa: 5.03				Dags.: 21/10/2025				Utgáfa: 5.03				Dags.: 21/10/2025				Utgáfa: 5.03				Dags.: 21/10/2025			
Uppskipting og lýsing				Stærðir				Stærðir				Stærðir				Stærðir				Stærðir				Stærðir			
D0 Lokun				D1 Rými hæð náb				D2 Notkun teði				D3 Hóla- flöskun				D4 Eignar- hald				D5 Botnflöt m²				D6 Milliflöt m²			
Matshluti Botn																											
A 0101				1. hæð				N				0101				283.0				0.0				0.0			
B 0102				Íbúð				F				0101				283.0				283.0				283.0			
B 0103				Þilskúr				B				0101				135.0				135.0				135.0			
C 0104				Þallur				F				0101				66.0				66.0				66.0			
Athugasemdir																											
Eignar- hald				Notkun- teði				Birt flatarmál m²				Skipti rúm mál birtu- m² án samneignar				Skipti rúm mál birtu- m² án samneignar				Skipti rúm mál birtu- m² án samneignar							
0101				Íbúð				283.0				1,272.600				1,272.600				1,272.600				1,272.600			

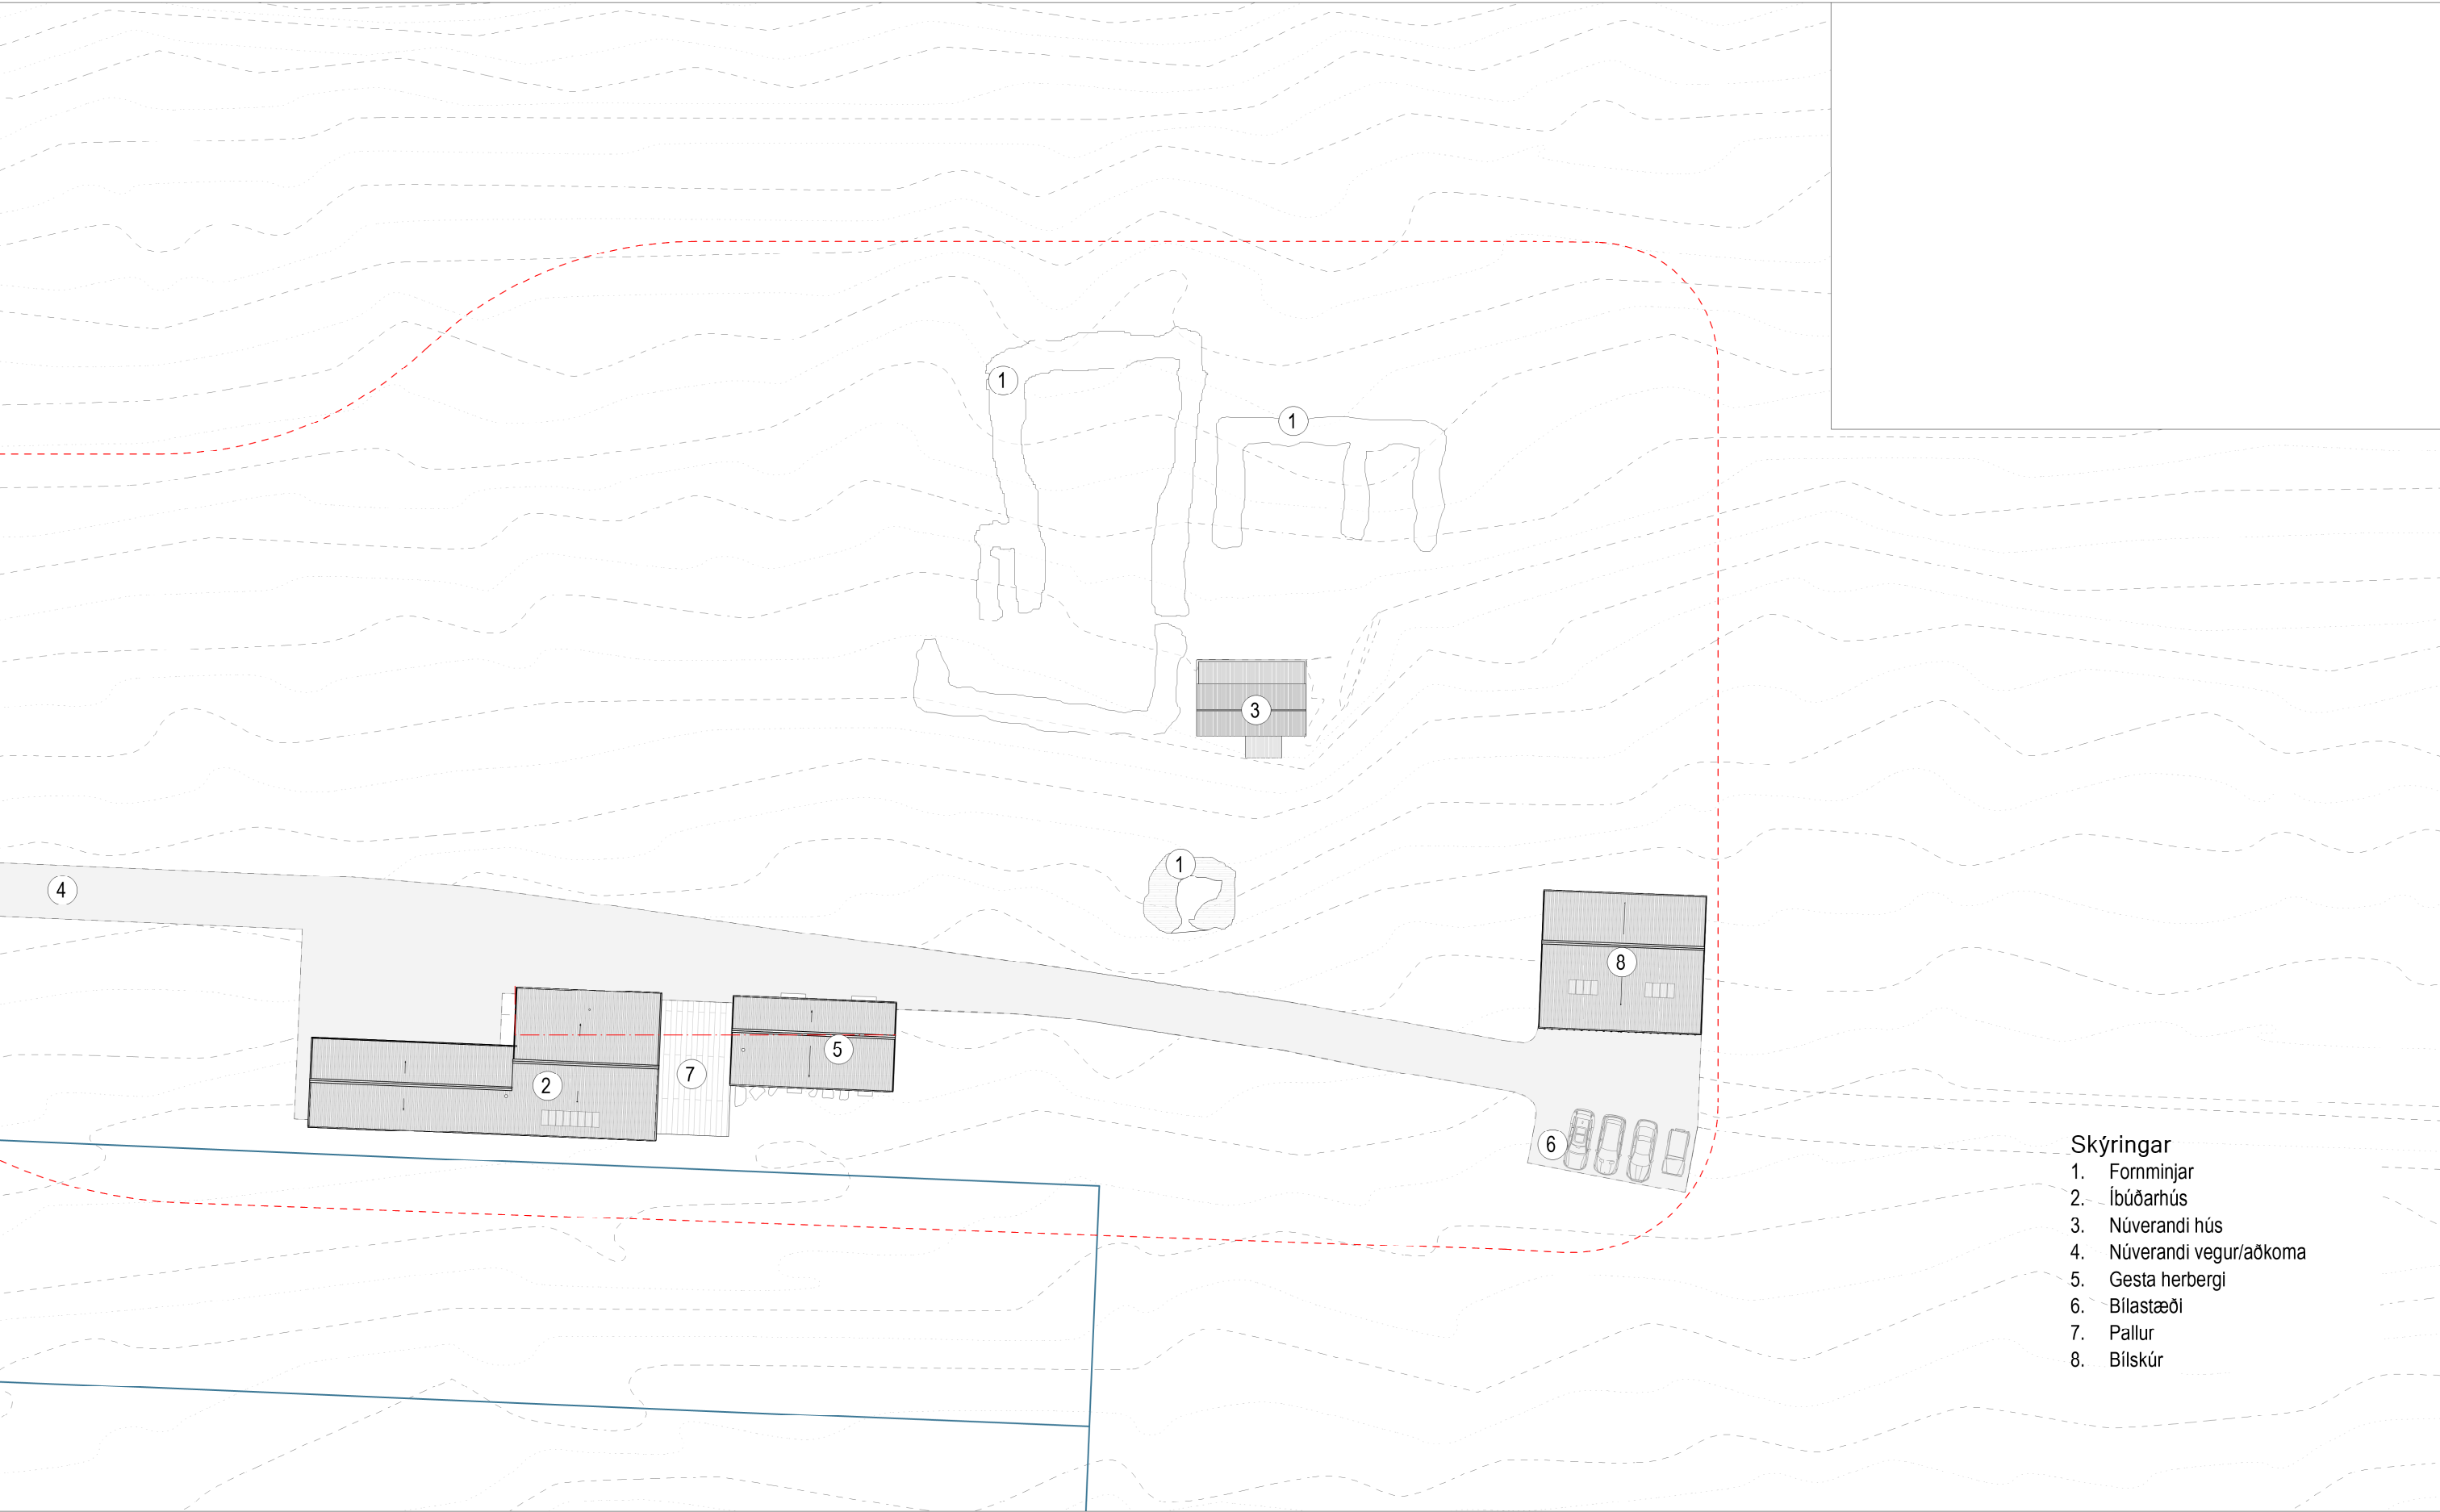

- Skýringar
- 1. Fornminjar
 - 2. Íbúðarhús
 - 3. Núverandi hús
 - 4. Núverandi vegur/aðkoma
 - 5. Gesta herbergi
 - 6. Bílastæði
 - 7. Pallur
 - 8. Bílskúr

Rev	Date	Description	By	App	Notes	Status	Job no.	Job title	dwg. no.	rev. no.
				/	All Setting Out Must be Checked Onsite. All Levels Must be Checked Onsite. All Dimension Must be Checked Onsite. Do Not Scale From This Drawing. This Drawing Must Not be Used On Site Unless Issued For Construction. This Drawing is The Copyright Of Studio Bua London LTD and Must Not Be Copied or Reproduced in a Whole or Part Without Prior Written Approval.	Bygg.leyfi	1250	Skoravik	1250_002	/
						N	Date	dwg. title	Client: Árni Alvar og Elsa	
							27/08/25	Afstöðumynd 1:500	Drawn: DS Scale: 1:500 @ A3	

Studio Bua


Sigrún Gunnaradóttir kt. 1006804599

Byggingarlýsing:


Almennt:
Skoravík, Fellsströnd, 371 Búðardalur, landeignarnúmer 137786 er jörð í Dalabyggð. Landstærð talin vera um 430 hektarar. Jörðin á land að sjó. Skoruvíkurá fellur um landamörk jarðarinnar og er veiði í neðsta hluta hennar upp að fallegum fossi. Á jörðinni er gamalt íbúðarhús. Um er að ræða nýja byggingu, nýtt íbúðarhús í tveimur hlutum. Núverandi íbúðarhús er illa farið en áætlað er að byggja nýtt hús suðvestan við upprunalega bæjarhólinn. Byggingin er á einni hæð og klædd með álklaðningu. Í henni eru 4 svefnherbergi, 4 böð, eldhús með borðstofu, setustofa ásamt geymslum og tæknirýmum. Húsinu er skipt í tvennt og tengt með palli. Í minni hlutanum austan megin eru gestaherbergi staðsett. Byggingin er um 283m2 brúttóstærð og 234m2 nettóstærð. Bílskúr er austan megin við íbúðarhús. Bílskúr er 135m2 og er pláss fyrir 2 fólksbíla, traktor og vagni. **Aðkoma:** Aðkoma hússins er frá núverandi vegarslóða. Aðalinngangur íbúðarhúss á norður hlið þess og sérinngangar eru fyrir gesta herbergin, einnig á norðurhlið. **Löð:** Löðin er sýnd á afstöðumynd samkvæmt tilloðu að deiliskipulagi jarðarinnar á Skoravík. **Bílastæði:** Bílastæði fyrir gesti og eigendur eru í og nálægt bílskúr austanmegin við íbúðarhúsiðeins og sýnt er á afstöðumynd.

Algild hönnun:
Eitt svefnherbergi í íbúðarhúsinu ásamt baði er hannað á grundvelli algildrar hönnunar. Umferðarbreidd allra inngangshurða og hurða á útsvæði er að lágmarki 860mm og inni í húsinu lágmark 800mm. **Lyfta:**
Engin lyfta er í húsinu. **Bygging:**
Burðarvirki og byggingarefni:
Sökkjar eru forsteyptir og settir ofan á þjappaða fyllingu. Bothplata er stasteypt með 100mm plasteinangrun undir. Hitalagnir eru steyptar í flögn ofan á botnplötu með 25mm einangrun á milli. Útveggir eru byggðir úr timburgrind 200mm, einangraðir með 150mm steinull, 50mm lagnabíli og klæddir að innan með ýmist gipsplötum eða krossvið. Að utan er húsið klætt með Coil X – Flex 0,7mm Rafbrynjuðu stáli með ál undirkerfi. Þök á íbúðarhúsi og bílskúr eru með **Kólnunartölur:**
Flokkun og notkun byggingar:
Hljóðvist: Hljóðvistarflokkur A
Frágangur tæknibúnaðar í byggingunum verður með þeim hætti að kröfur til hljóðvistar verða uppfylltar. Má þar nefna notkun hljóðgildra, frágang lagnaleiða og aðrar aðgerðir eftir þörfum í sérhverju tilefni.

Lagnir: Reglugerðir, staðlar og leiðbeiningar fyrir lagnakerfi: Hitakerfi hönnuð skv. IST 67, DS 439. Frárennslukerfi hönnuð skv. IST 68, DS 432 og samkvæmt gildandi byggingarreglugerð. Allt frárennsli frá byggingunni fer í nýja rotþró. Frárennslisefni er PVC plast innan og utan sökkla í viðeigangi þrýstiflokki. Frárennslisefni innanhúss er PE/PP plat. Sett verður upp jarðvarmadæla. **Slökkvikerfi:**
Samantekt á brunavörnum:

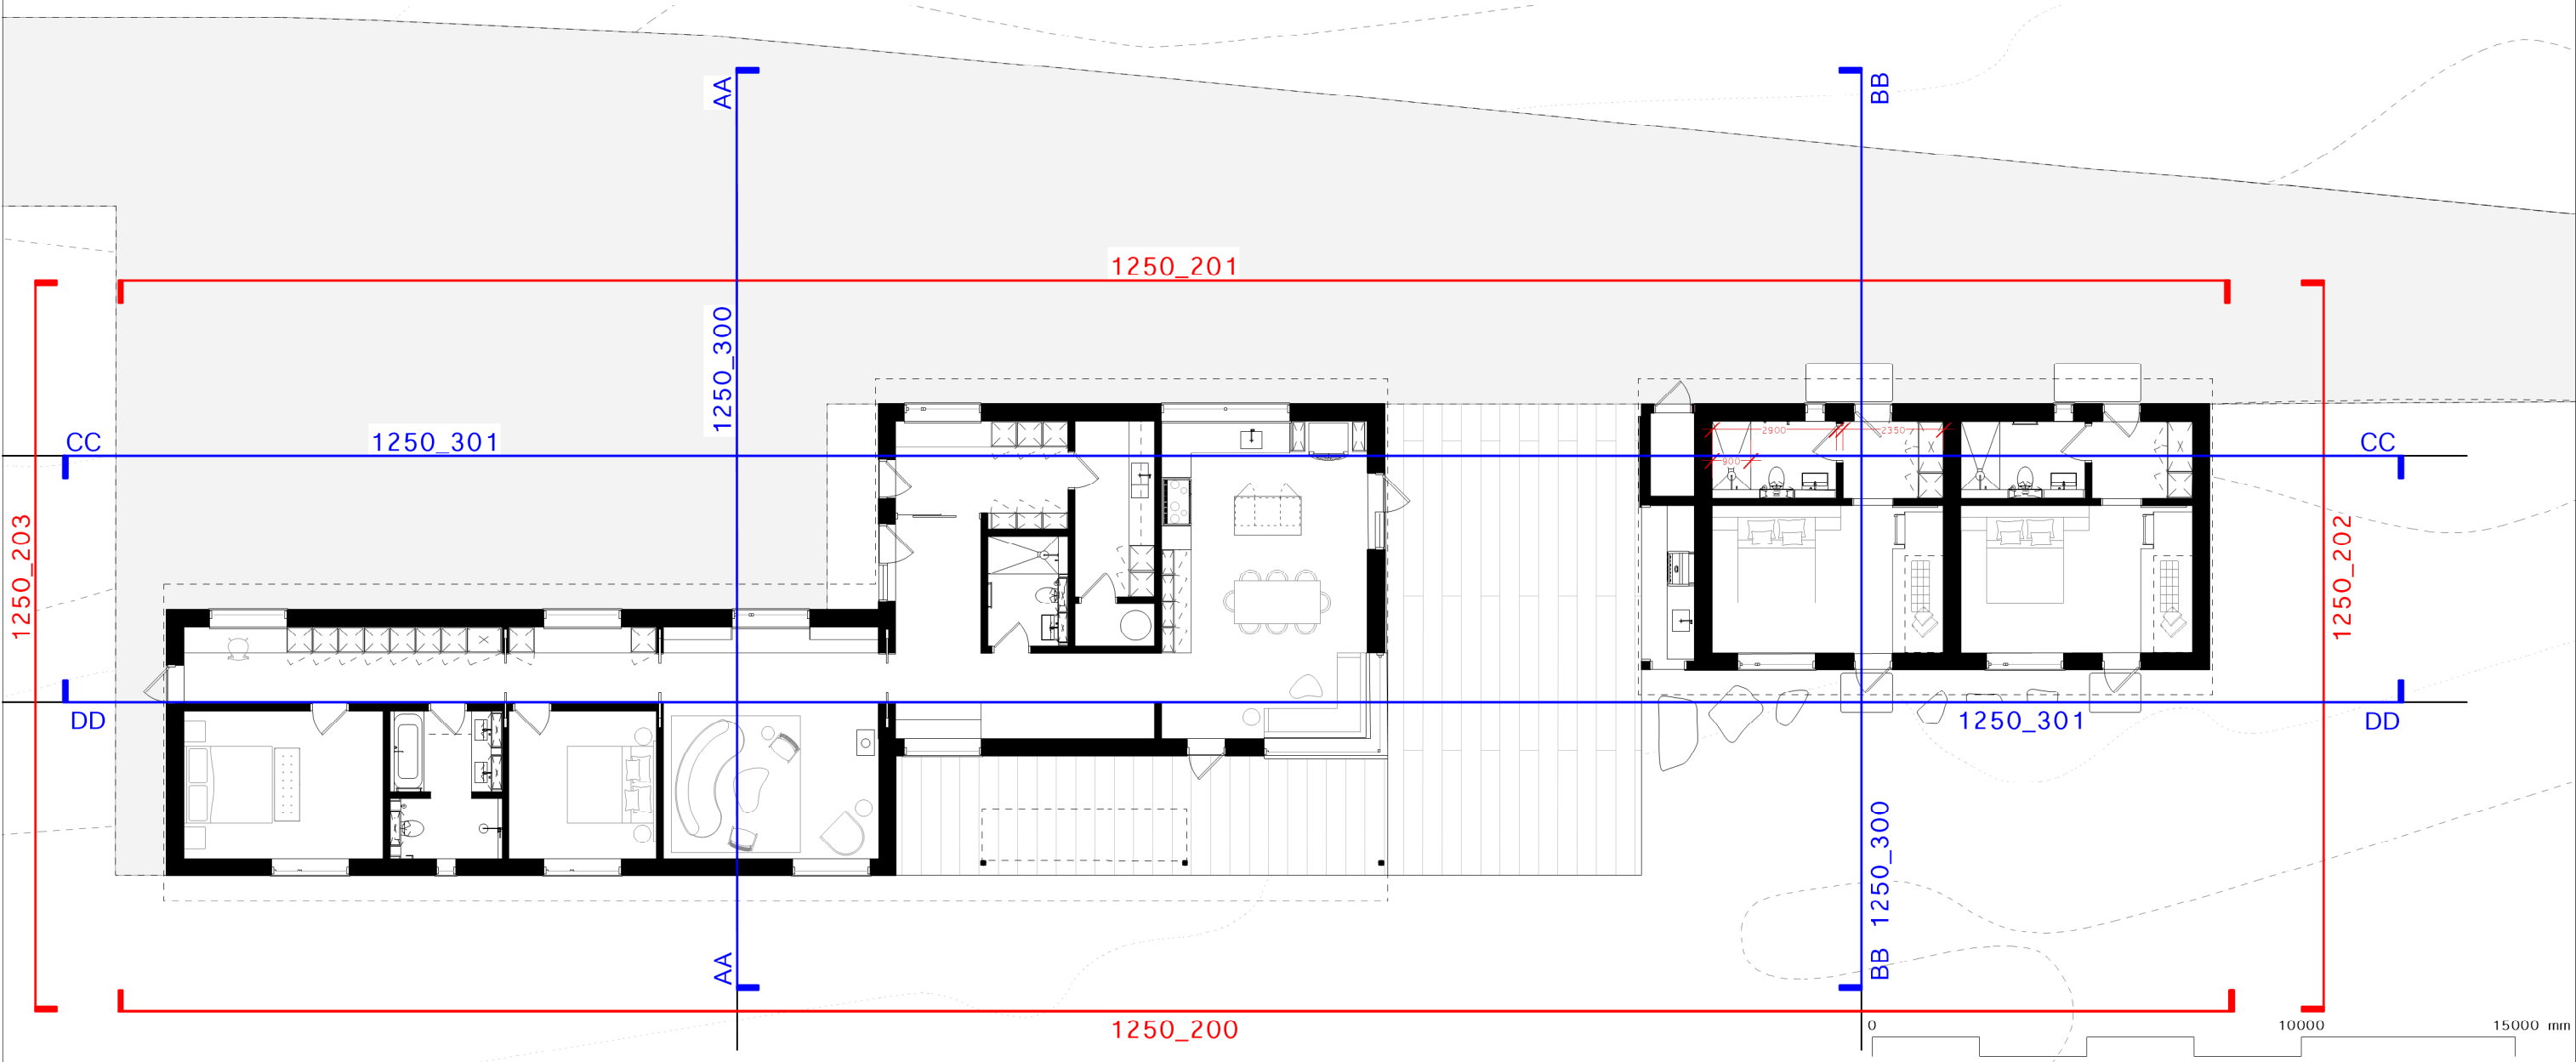


Rev	Date	Description	By	App	Notes	Status	Job no.	Job title	dwg. no.	rev. no.
					All Setting Out Must be Checked Onsite. All Levels Must be Checked Onsite. All Dimension Must be Checked Onsite. Do Not Scale From This Drawing. This Drawing Must Not be Used On Site Unless Issued For Construction. This Drawing is The Copyright Of Studio Bua London LTD and Must Not Be Copied or Reproduced in a Whole or Part Without Prior Written Approval.	Byggi.leyfi	1250	Skoravik	1250_003	/
						N	Date	dwg. title	Client: Árni Alvar og Elsa	
							27/08/25	Grunnmynd 1:150	Drawn: DS	Scale: 1:150 @ A3

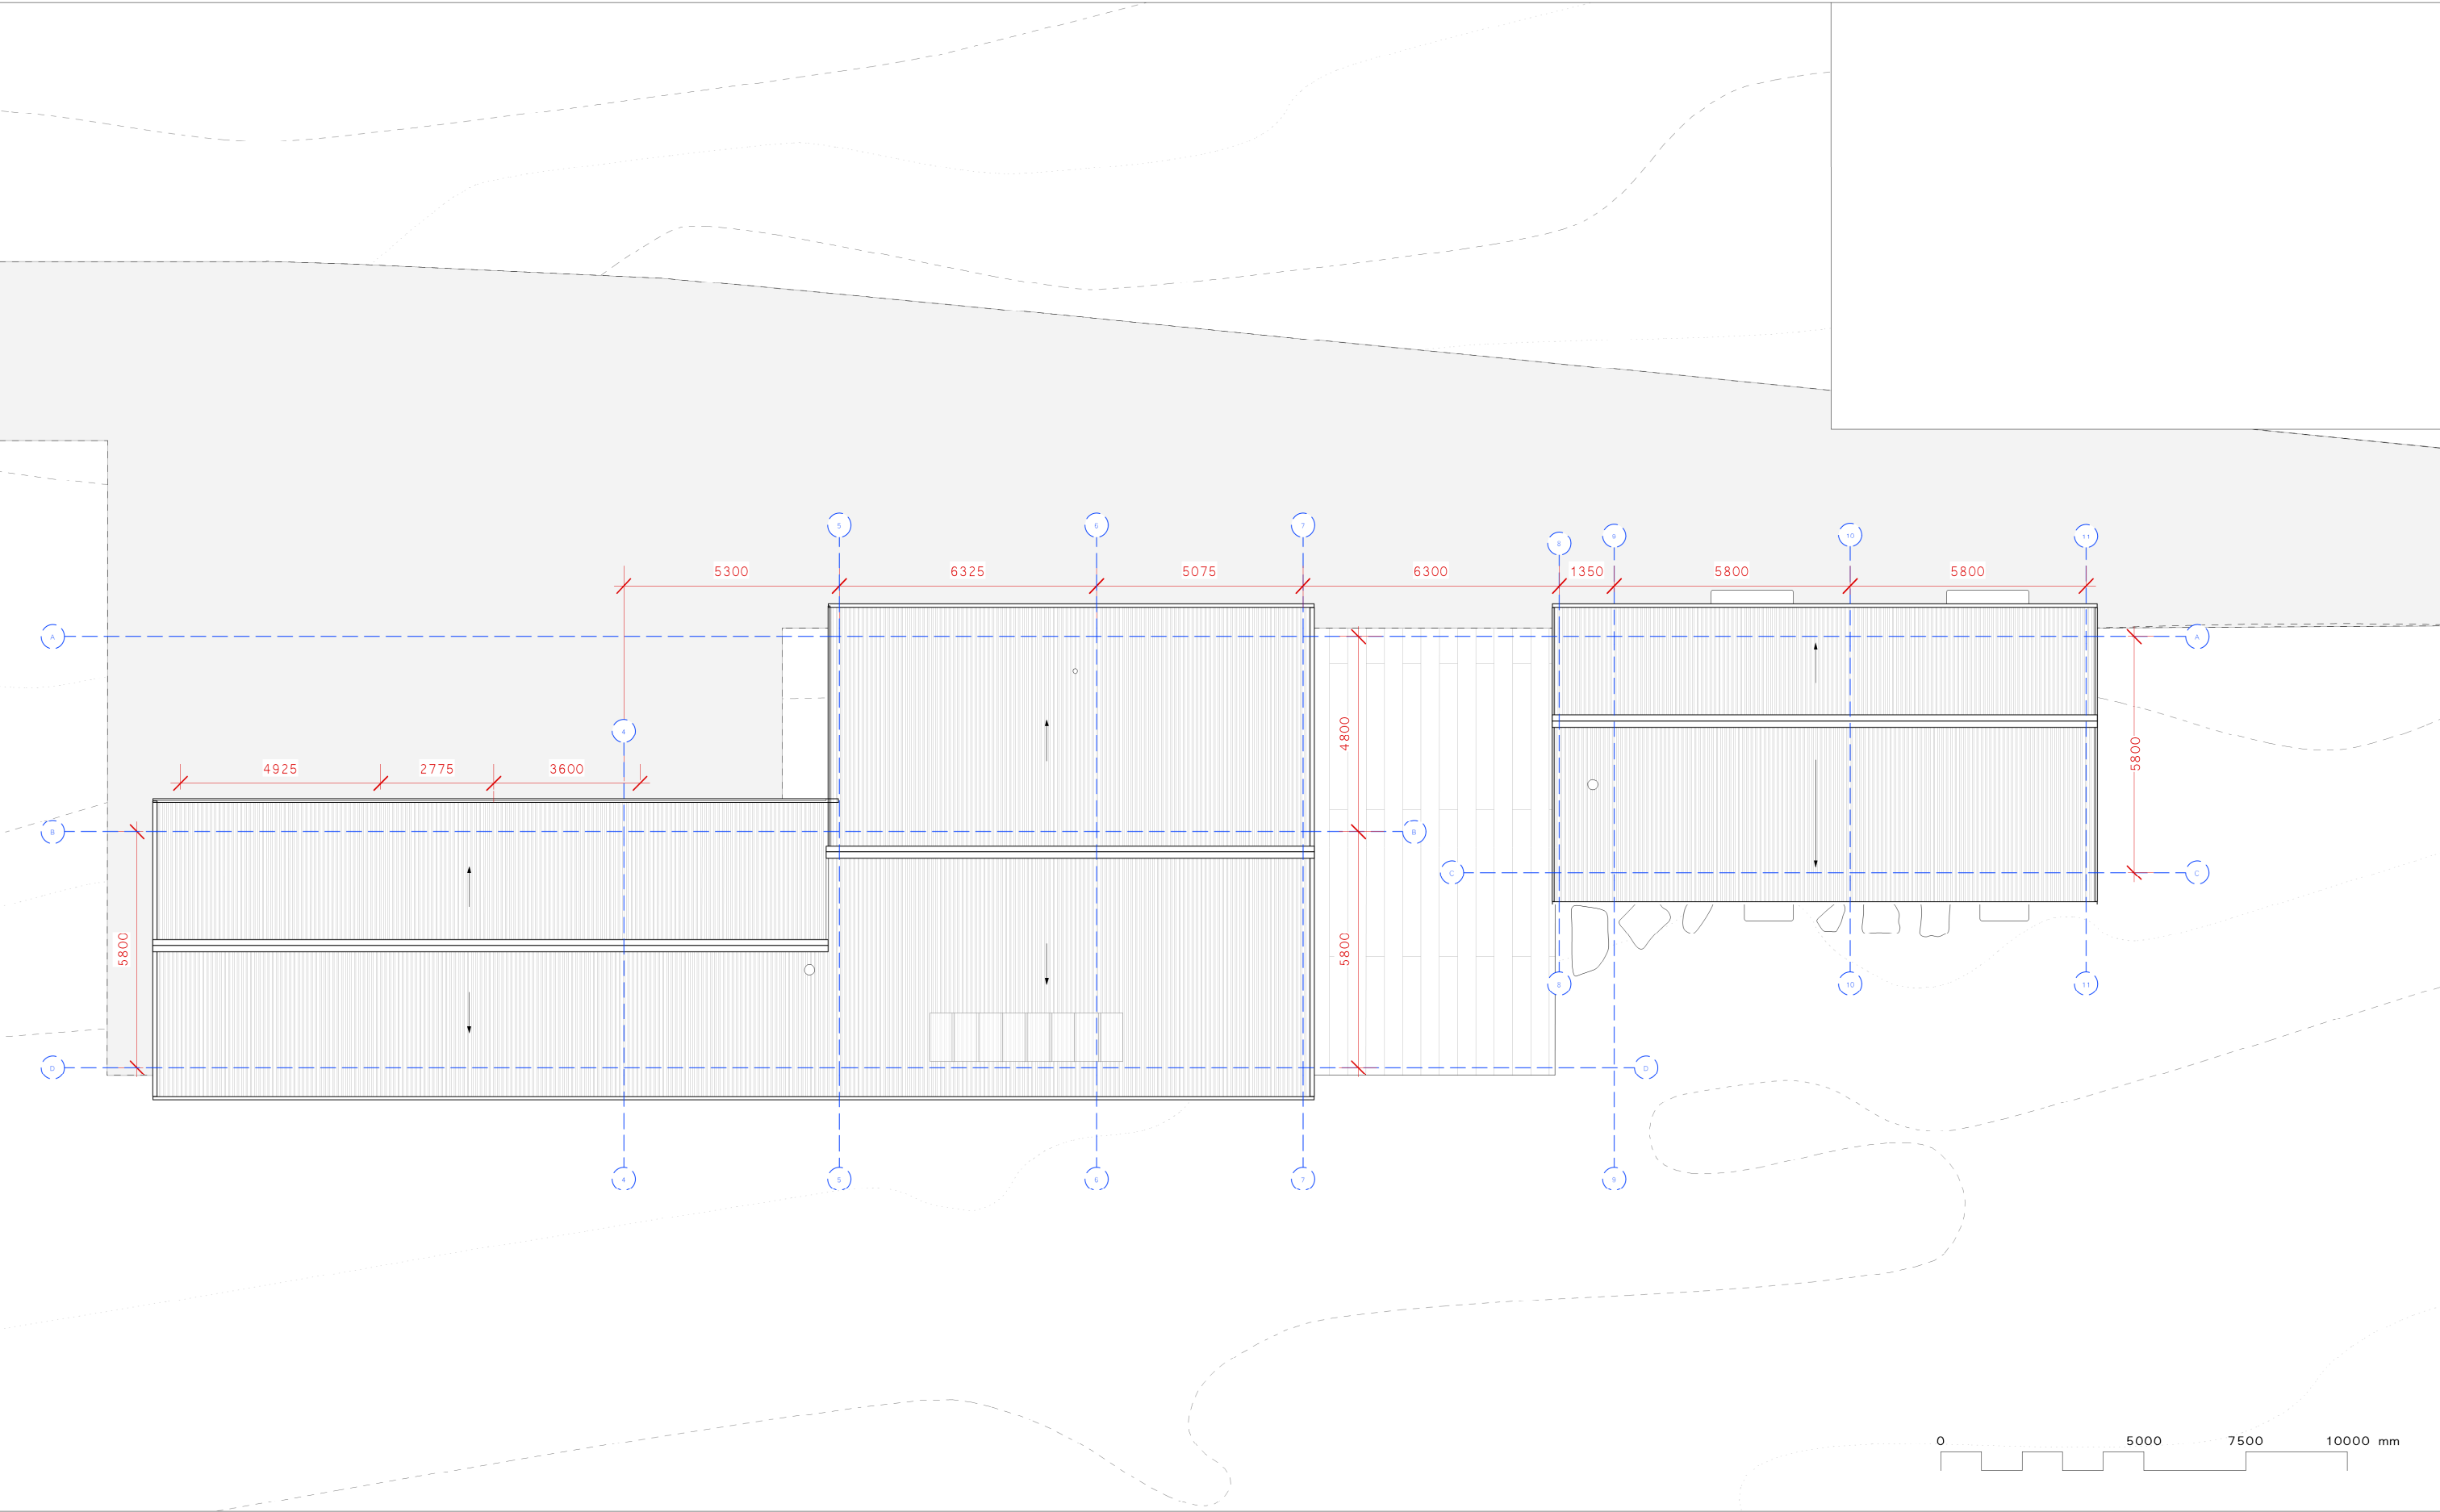


Rev	Date	Description	By	App	Notes	Status	Job no.	Job title	dwg. no.	rev. no.
				/	All Setting Out Must be Checked Onsite. All Levels Must be Checked Onsite. All Dimension Must be Checked Onsite. Do Not Scale From This Drawing. This Drawing Must Not be Used On Site Unless Issued For Construction. This Drawing is The Copyright Of Studio Bua London LTD and Must Not Be Copied or Reproduced in a Whole or Part Without Prior Written Approval.	Bygg.leyfi	1250	Skoravik	1250_010	/
						N	Date	dwg. title	Client: Árni Alvar og Elsa	
							27/08/25	Þakplan íbúðarhús	Drawn: DS Scale: 1:250 @ A3	

Studio Bua

Sigrún Gunnarsdóttir kt. 1006804599

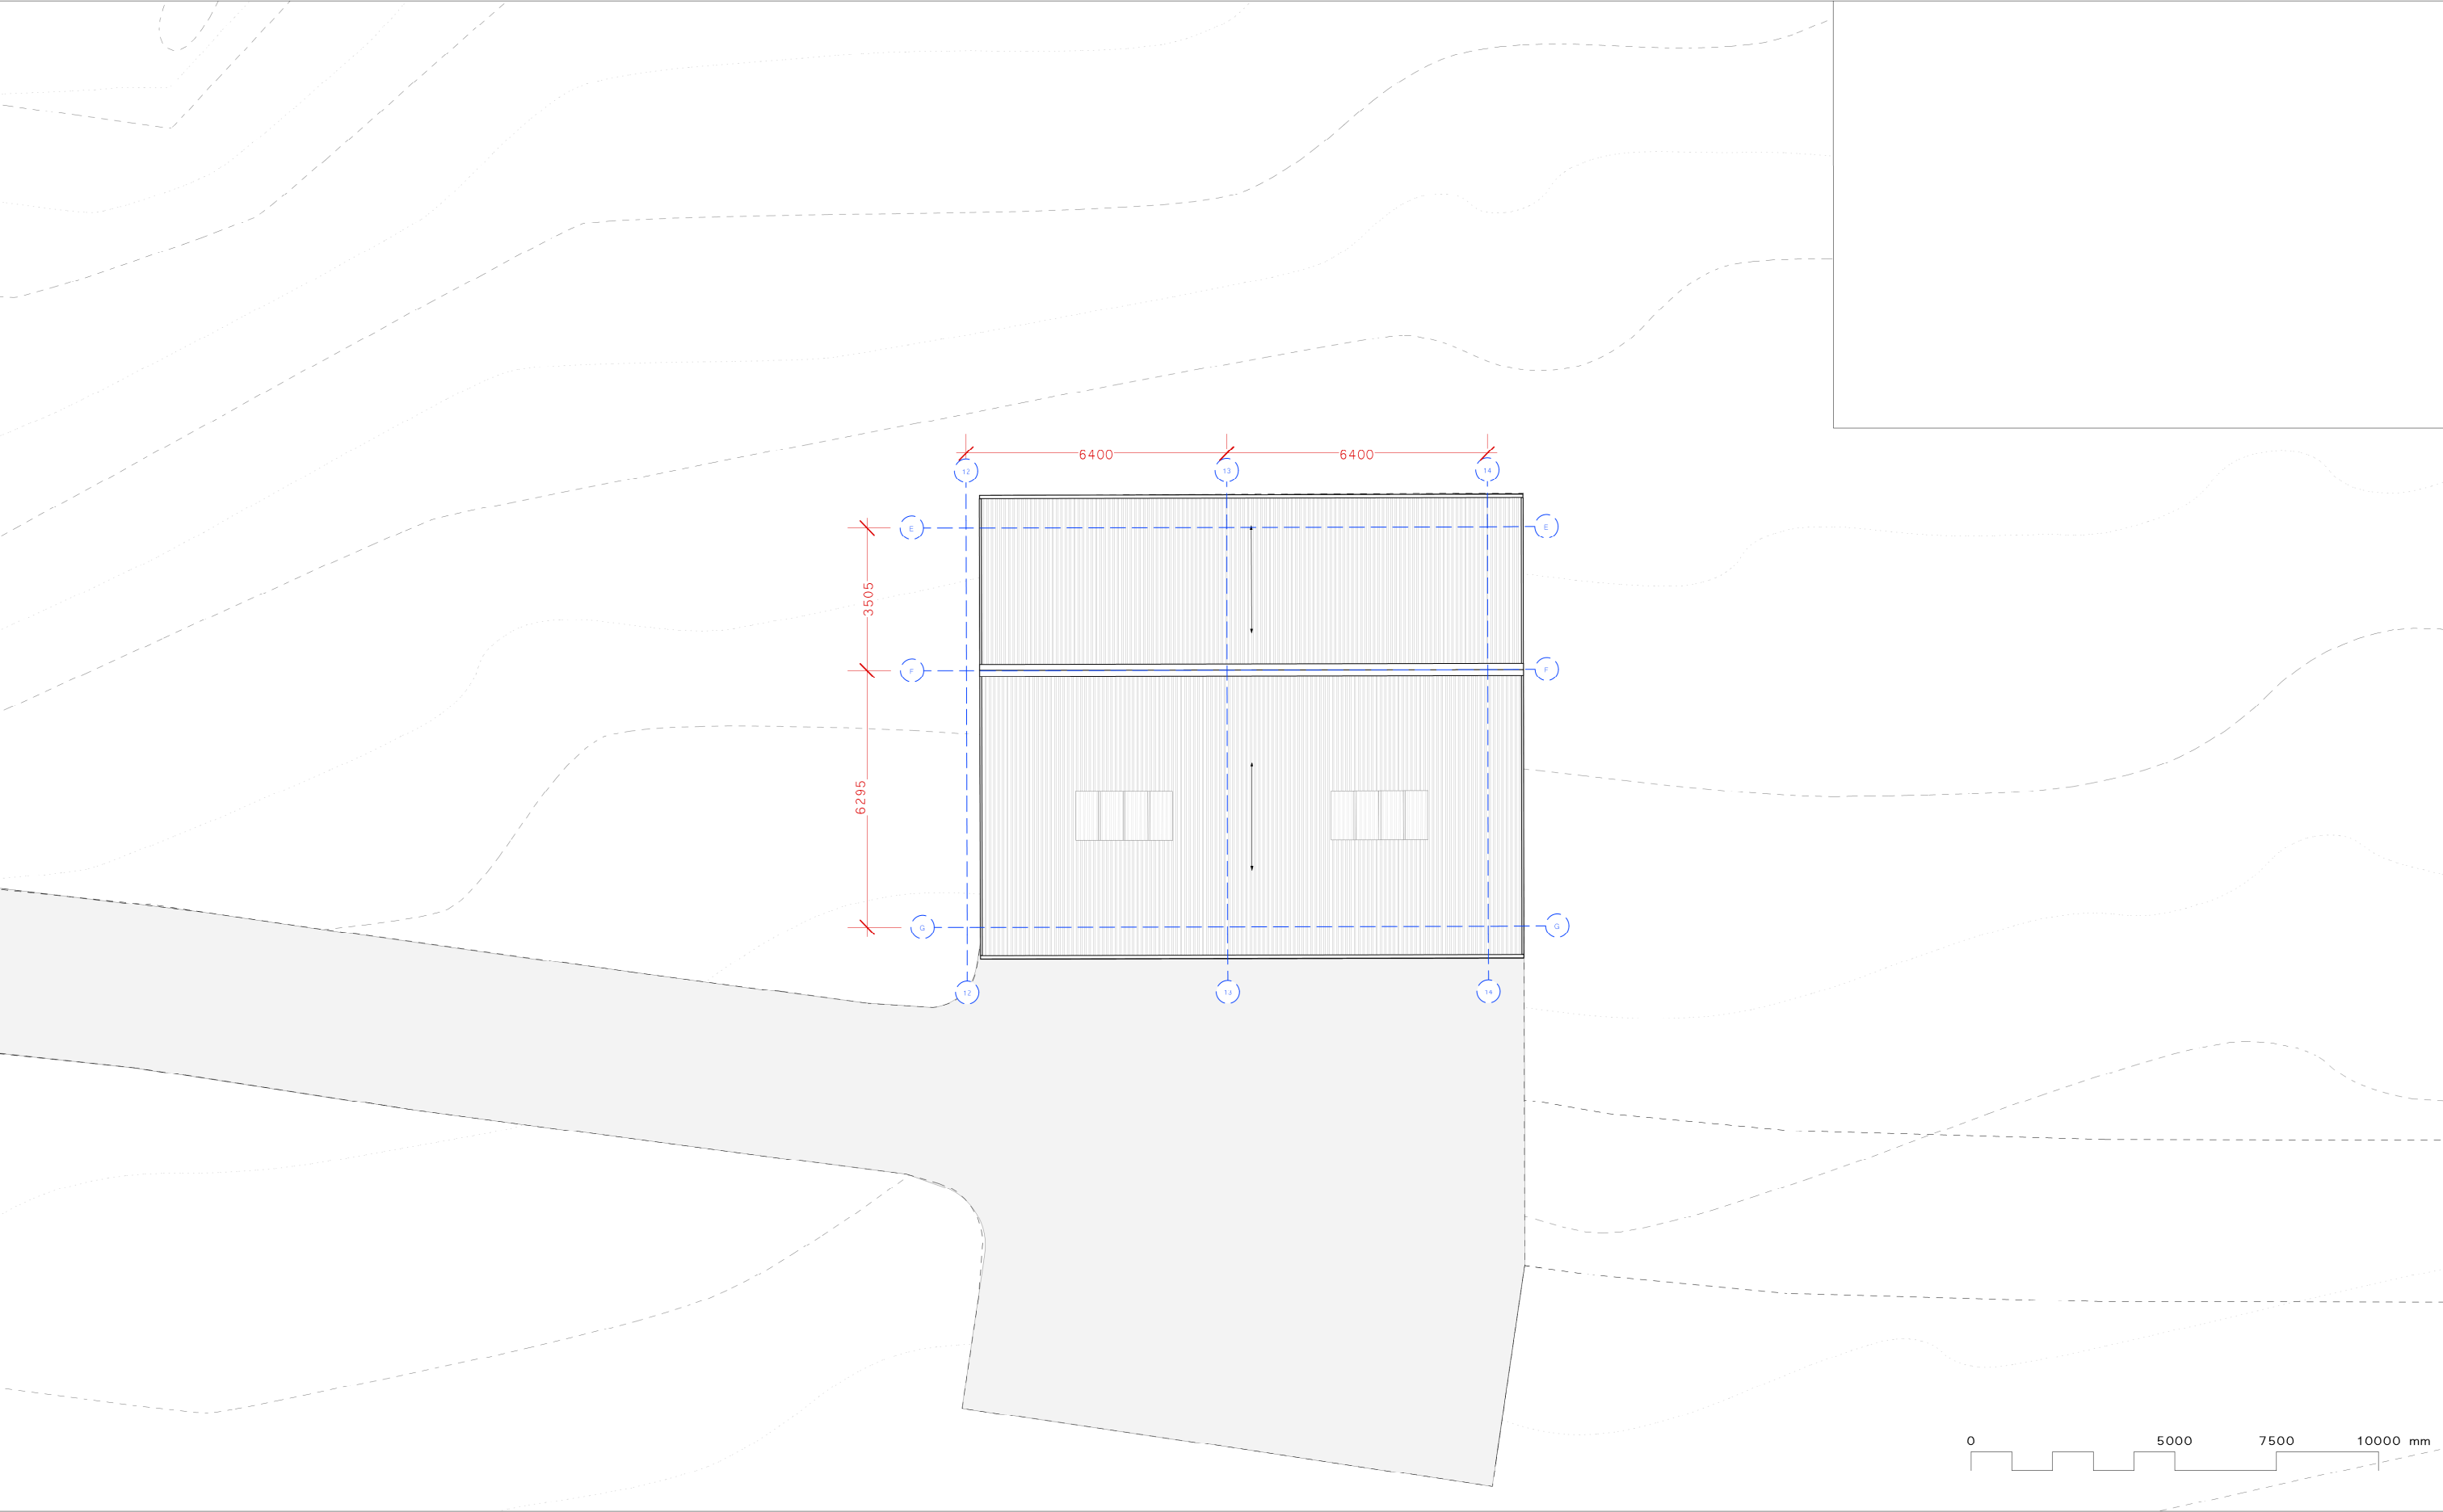


Rev	Date	Description	By	App	Notes	Status	Job no.	Job title	dwg. no.	rev. no.
				/	All Setting Out Must be Checked Onsite. All Levels Must be Checked Onsite. All Dimension Must be Checked Onsite. Do Not Scale From This Drawing. This Drawing Must Not be Used On Site Unless Issued For Construction. This Drawing is The Copyright Of Studio Bua London LTD and Must Not Be Copied or Reproduced in a Whole or Part Without Prior Written Approval.	Bygg.leyfi	1250	Skoravik	1250_011	/
						N	Date	dwg. title	Client: Árni Alvar og Elsa	
							27/08/25	Þakplan bílskúr	Drawn: DS	Scale: 1:250 @ A3

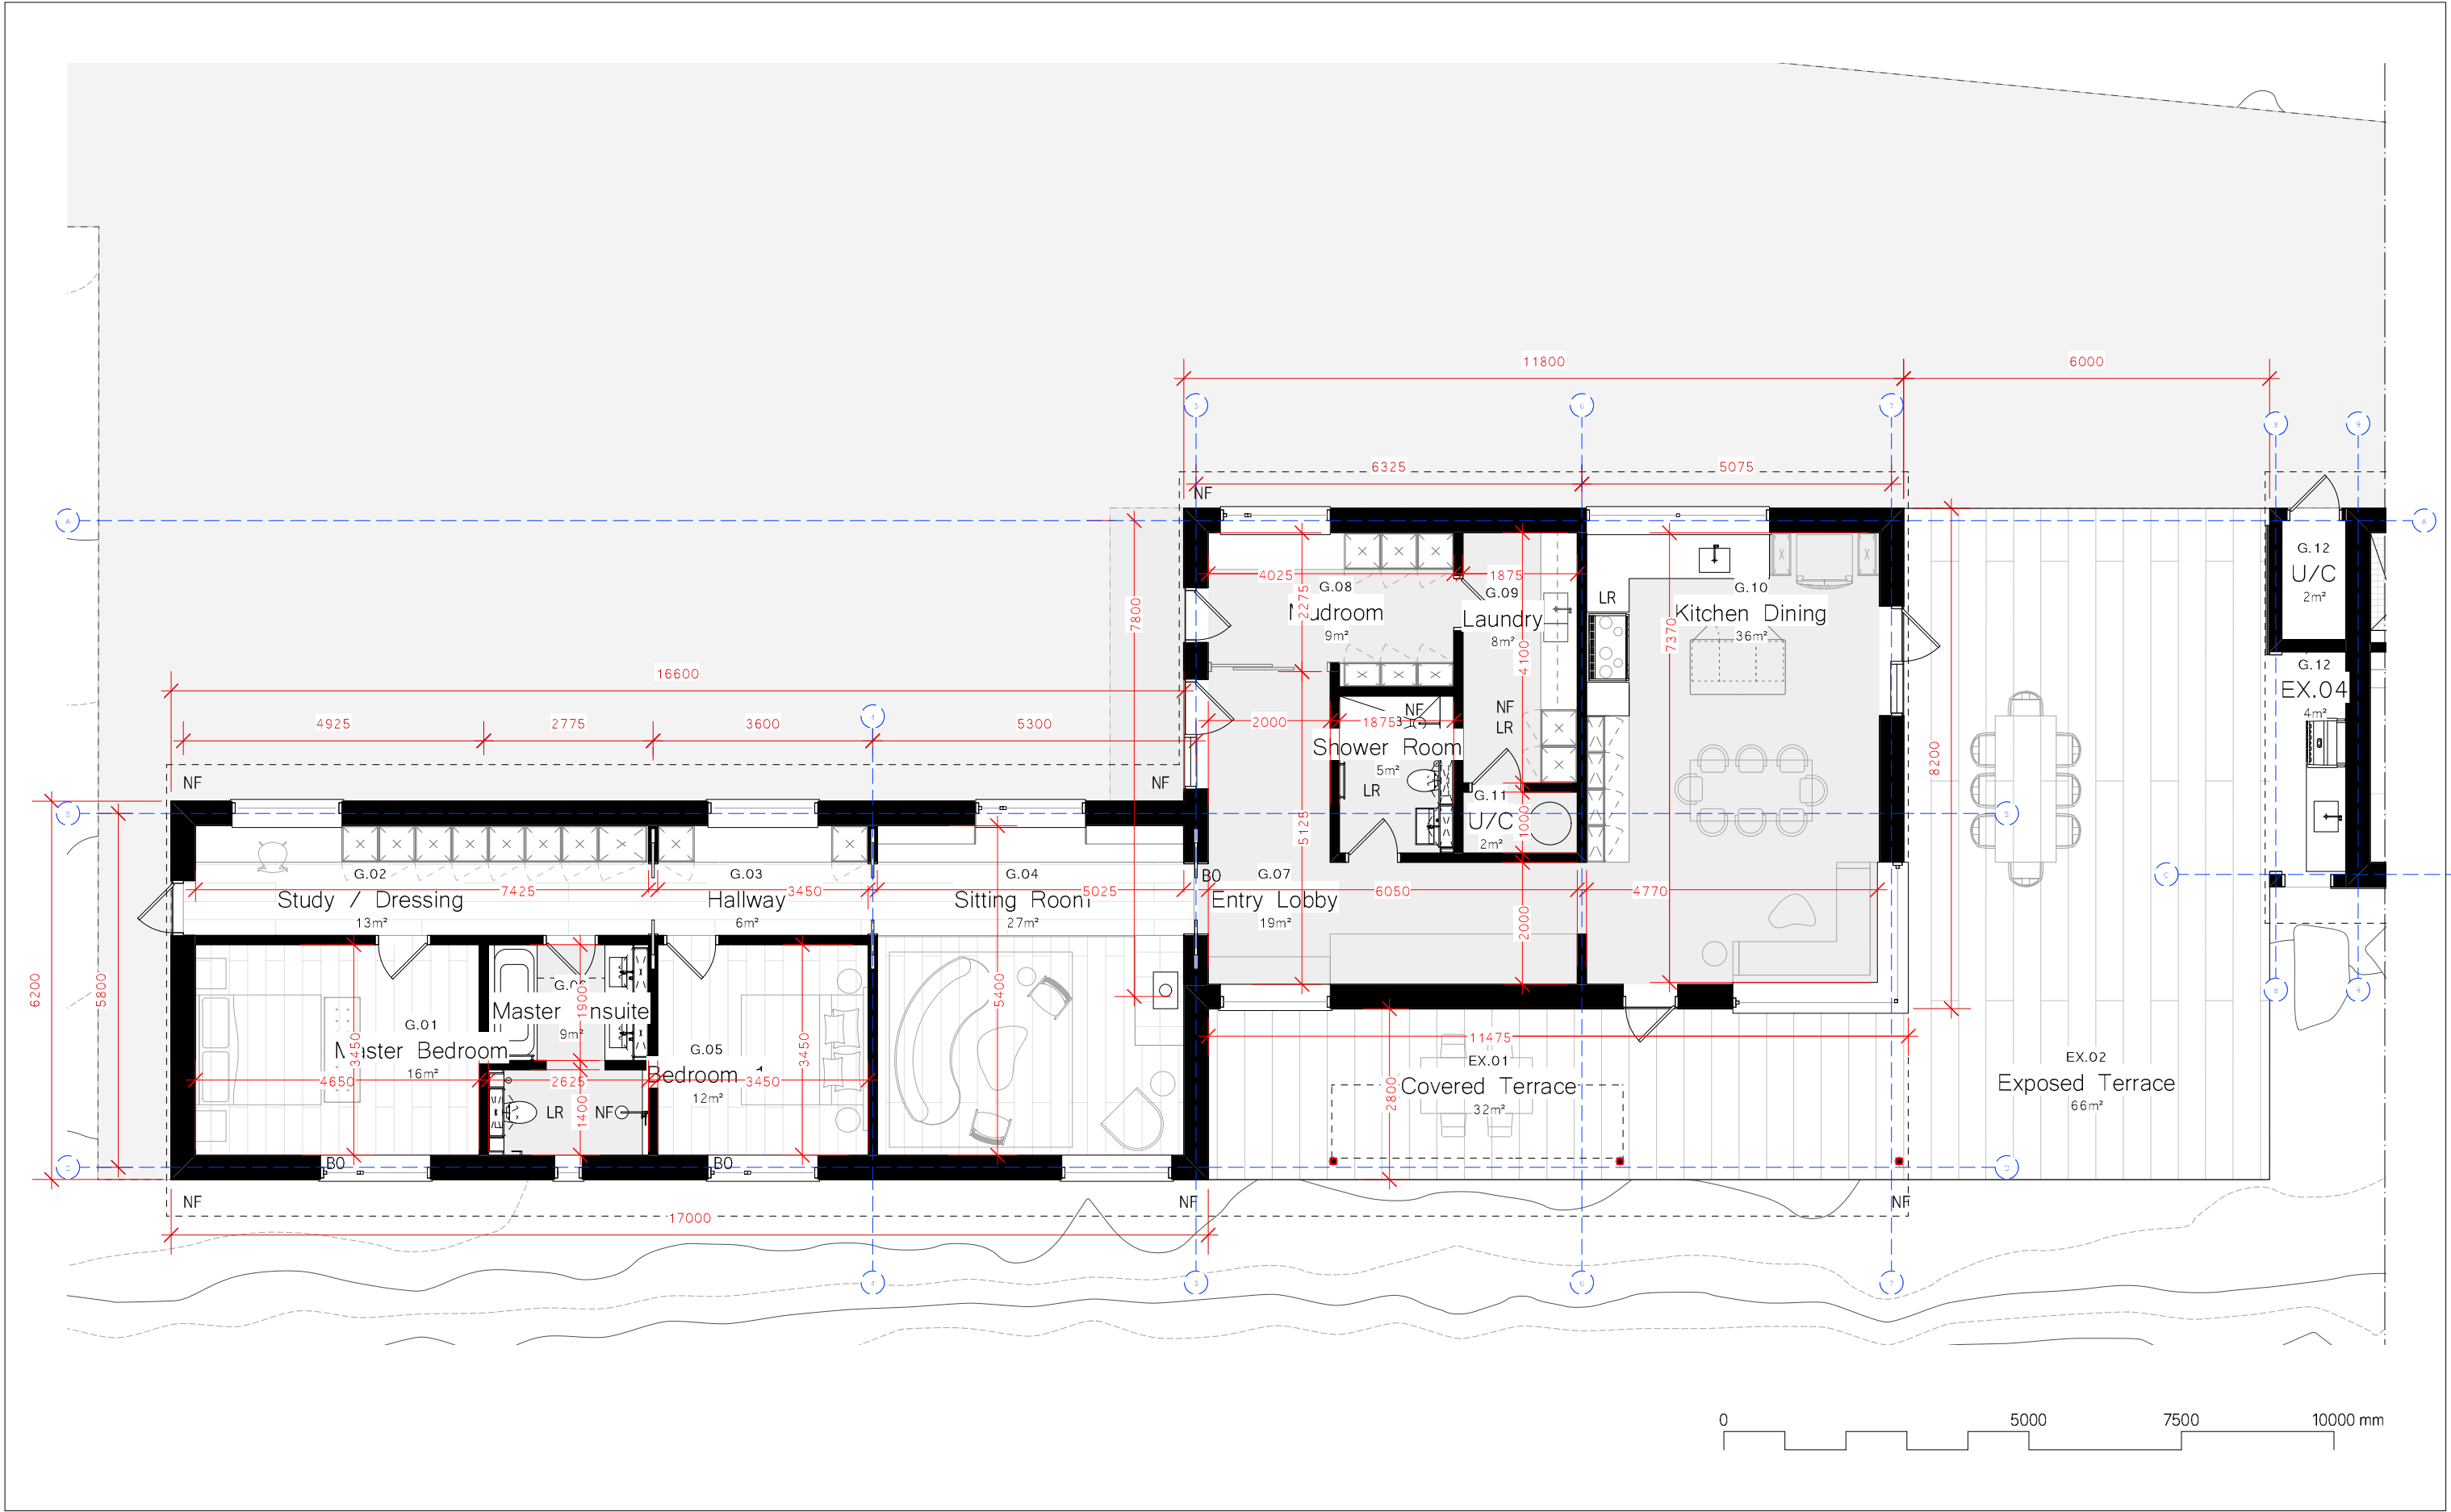

Rev	Date	Description	By	App	Notes	Status	Job no.	Job title	dwg. no.	rev. no.
					All Setting Out Must be Checked Onsite.	Bygg.leyfi	1250	Skoravik	1250_100	/
					All Levels Must be Checked Onsite.	N	Date	dwg. title	Client: Árni Alvar og Elsa	
					All Dimensions Must be Checked Onsite.		27/08/25	Grunnmynd íbúðarhús 1/2	Drawn: DS	Scale: 1:100 @ A3
					Do Not Scale From This Drawing.					
					This Drawing Must Not be Used On Site Unless Issued For Construction.					
					This Drawing is The Copyright Of Studio Bua London LTD and Must Not Be Copied or Reproduced in a Whole or Part Without Prior Written Approval.					

Studio Bua


kt. 1006804599

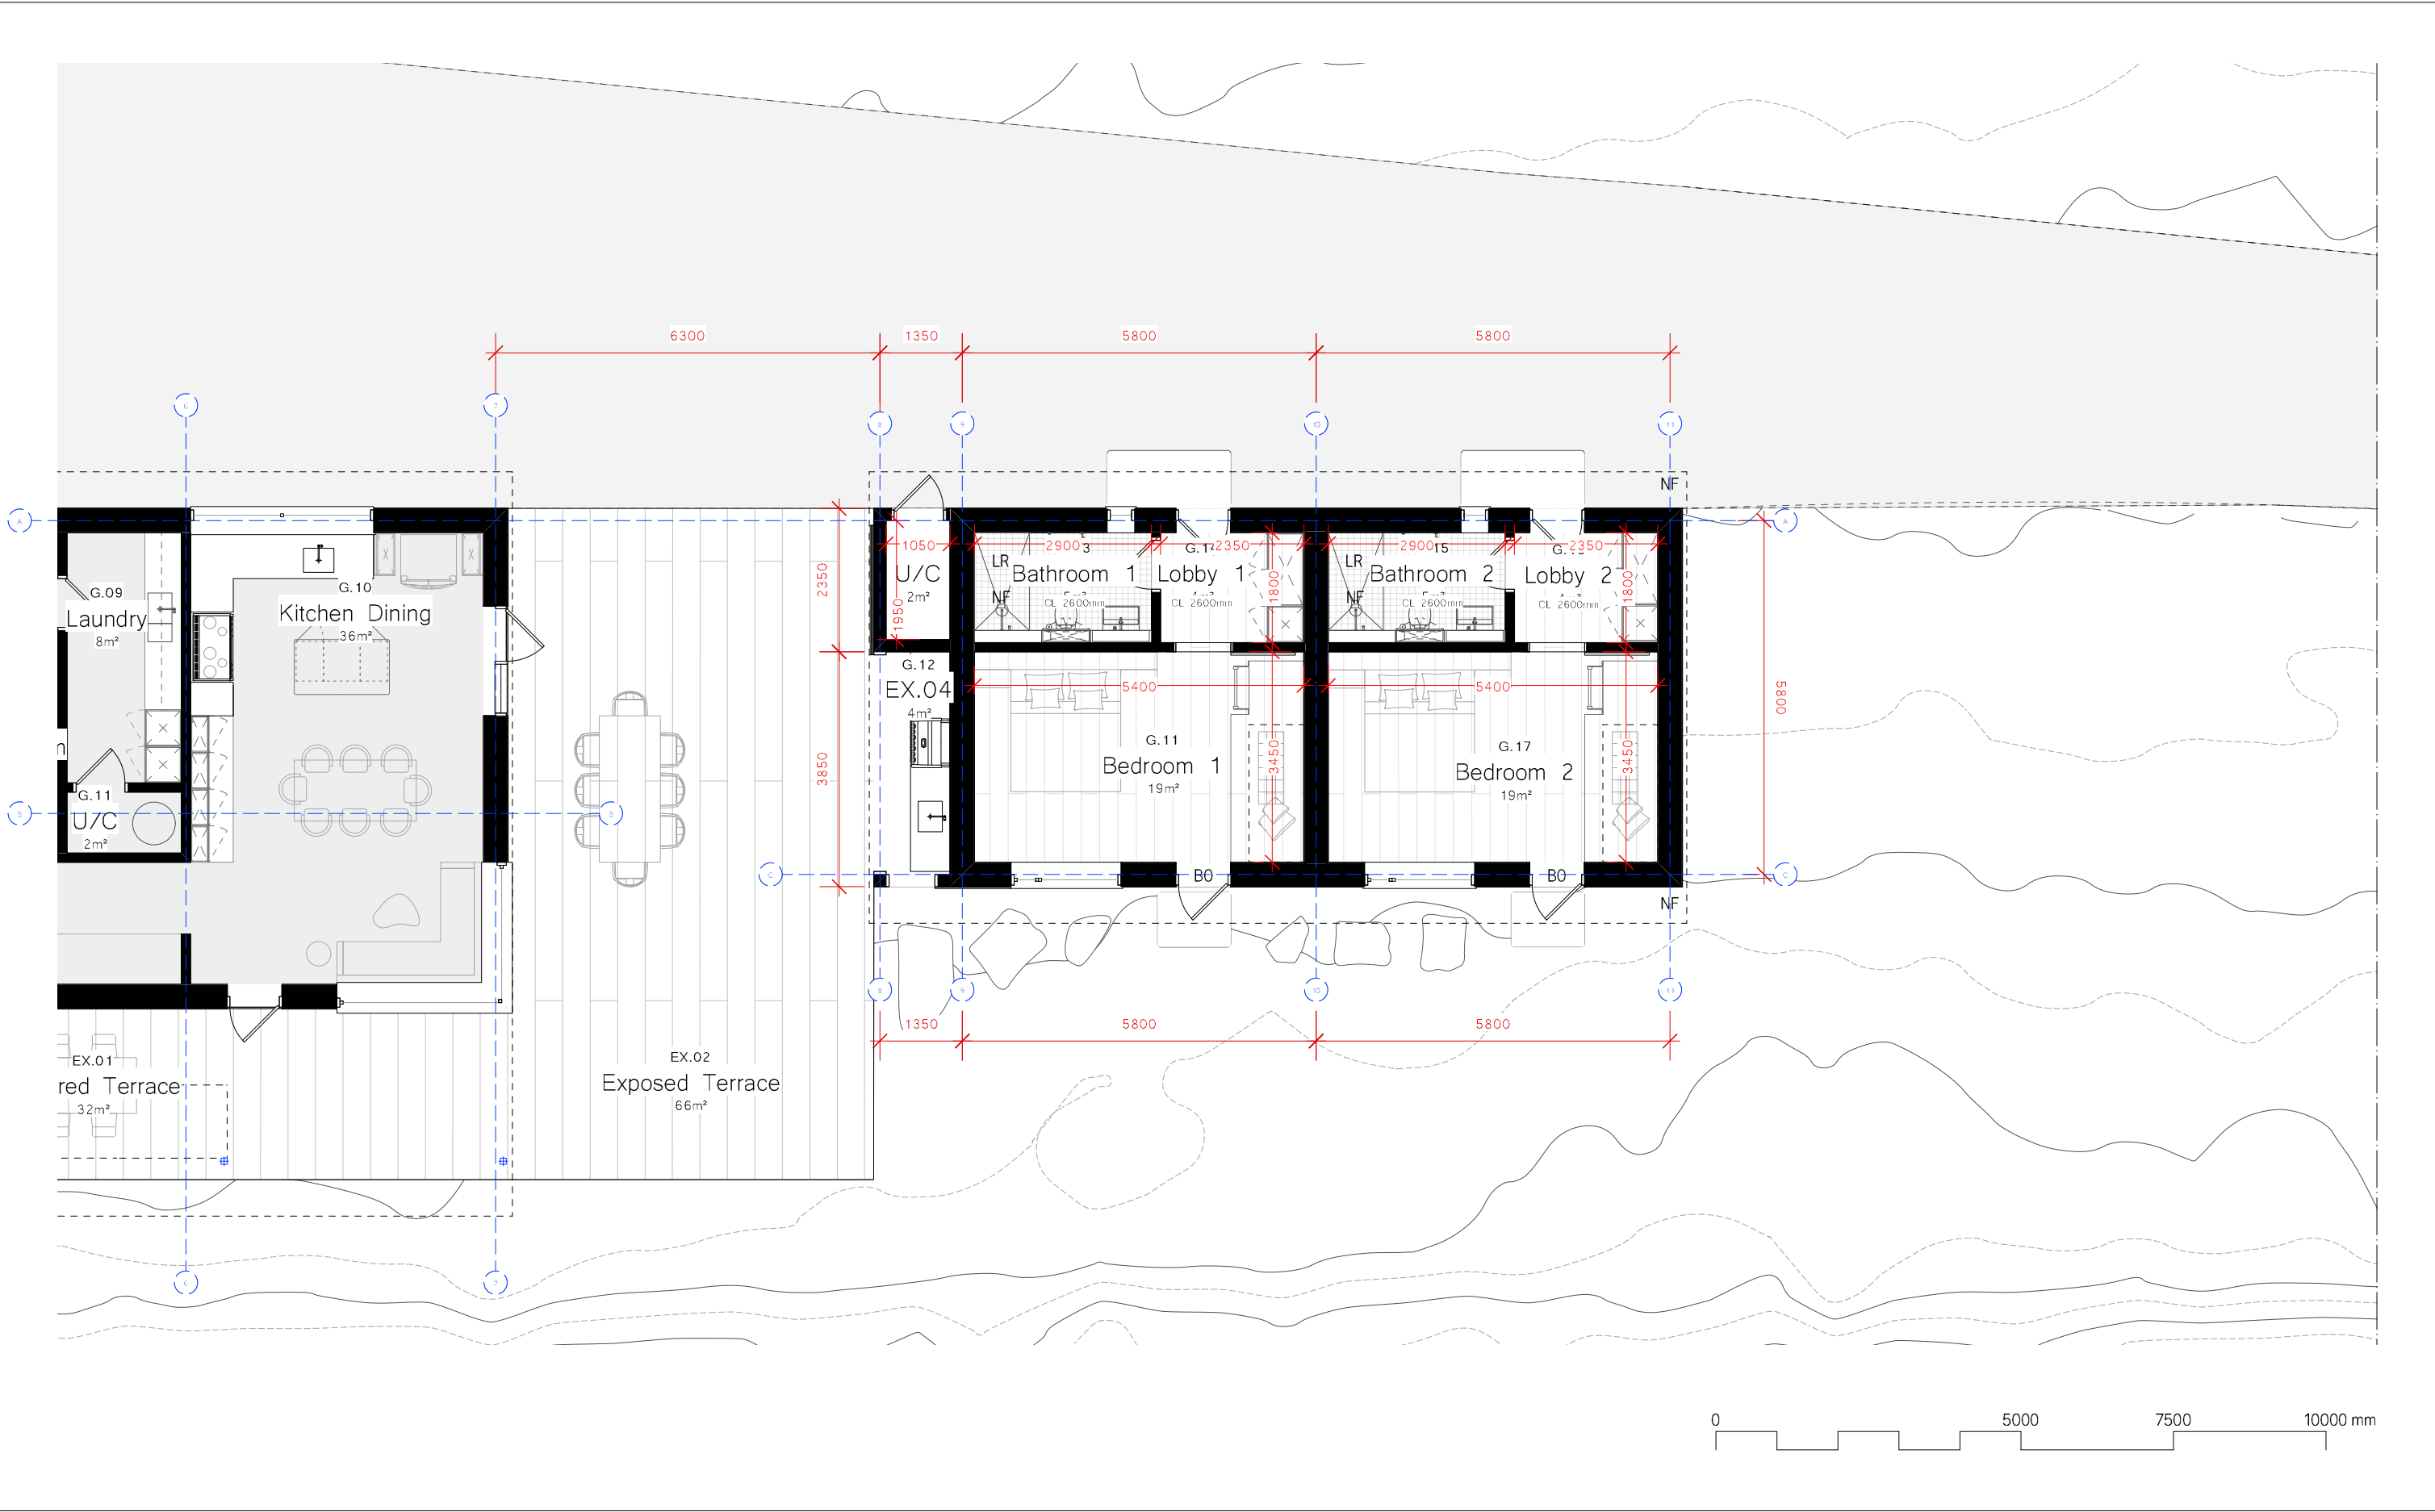

Rev	Date	Description	By	App	Notes	Status	Job no.	Job title	dwg. no.	rev. no.
					All Setting Out Must be Checked Onsite.	Bygg. leyfi	1250	Skoravik	1250_101	/
					All Levels Must be Checked Onsite.	N	Date	dwg. title	Client: Árni Alvar og Elsa	
					All Dimensions Must be Checked Onsite.		27/08/25	Grunnmynd íbúðarhús 2/2	Drawn: DS Scale: 1:100 @ A3	
					Do Not Scale From This Drawing.					
					This Drawing Must Not be Used On Site Unless Issued For Construction.					
					This Drawing is The Copyright Of Studio Bua London LTD and Must Not Be Copied or Reproduced in a Whole or Part Without Prior Written Approval.					

Studio Bua

Sigrún Gunnarsdóttir kt. 1006804599

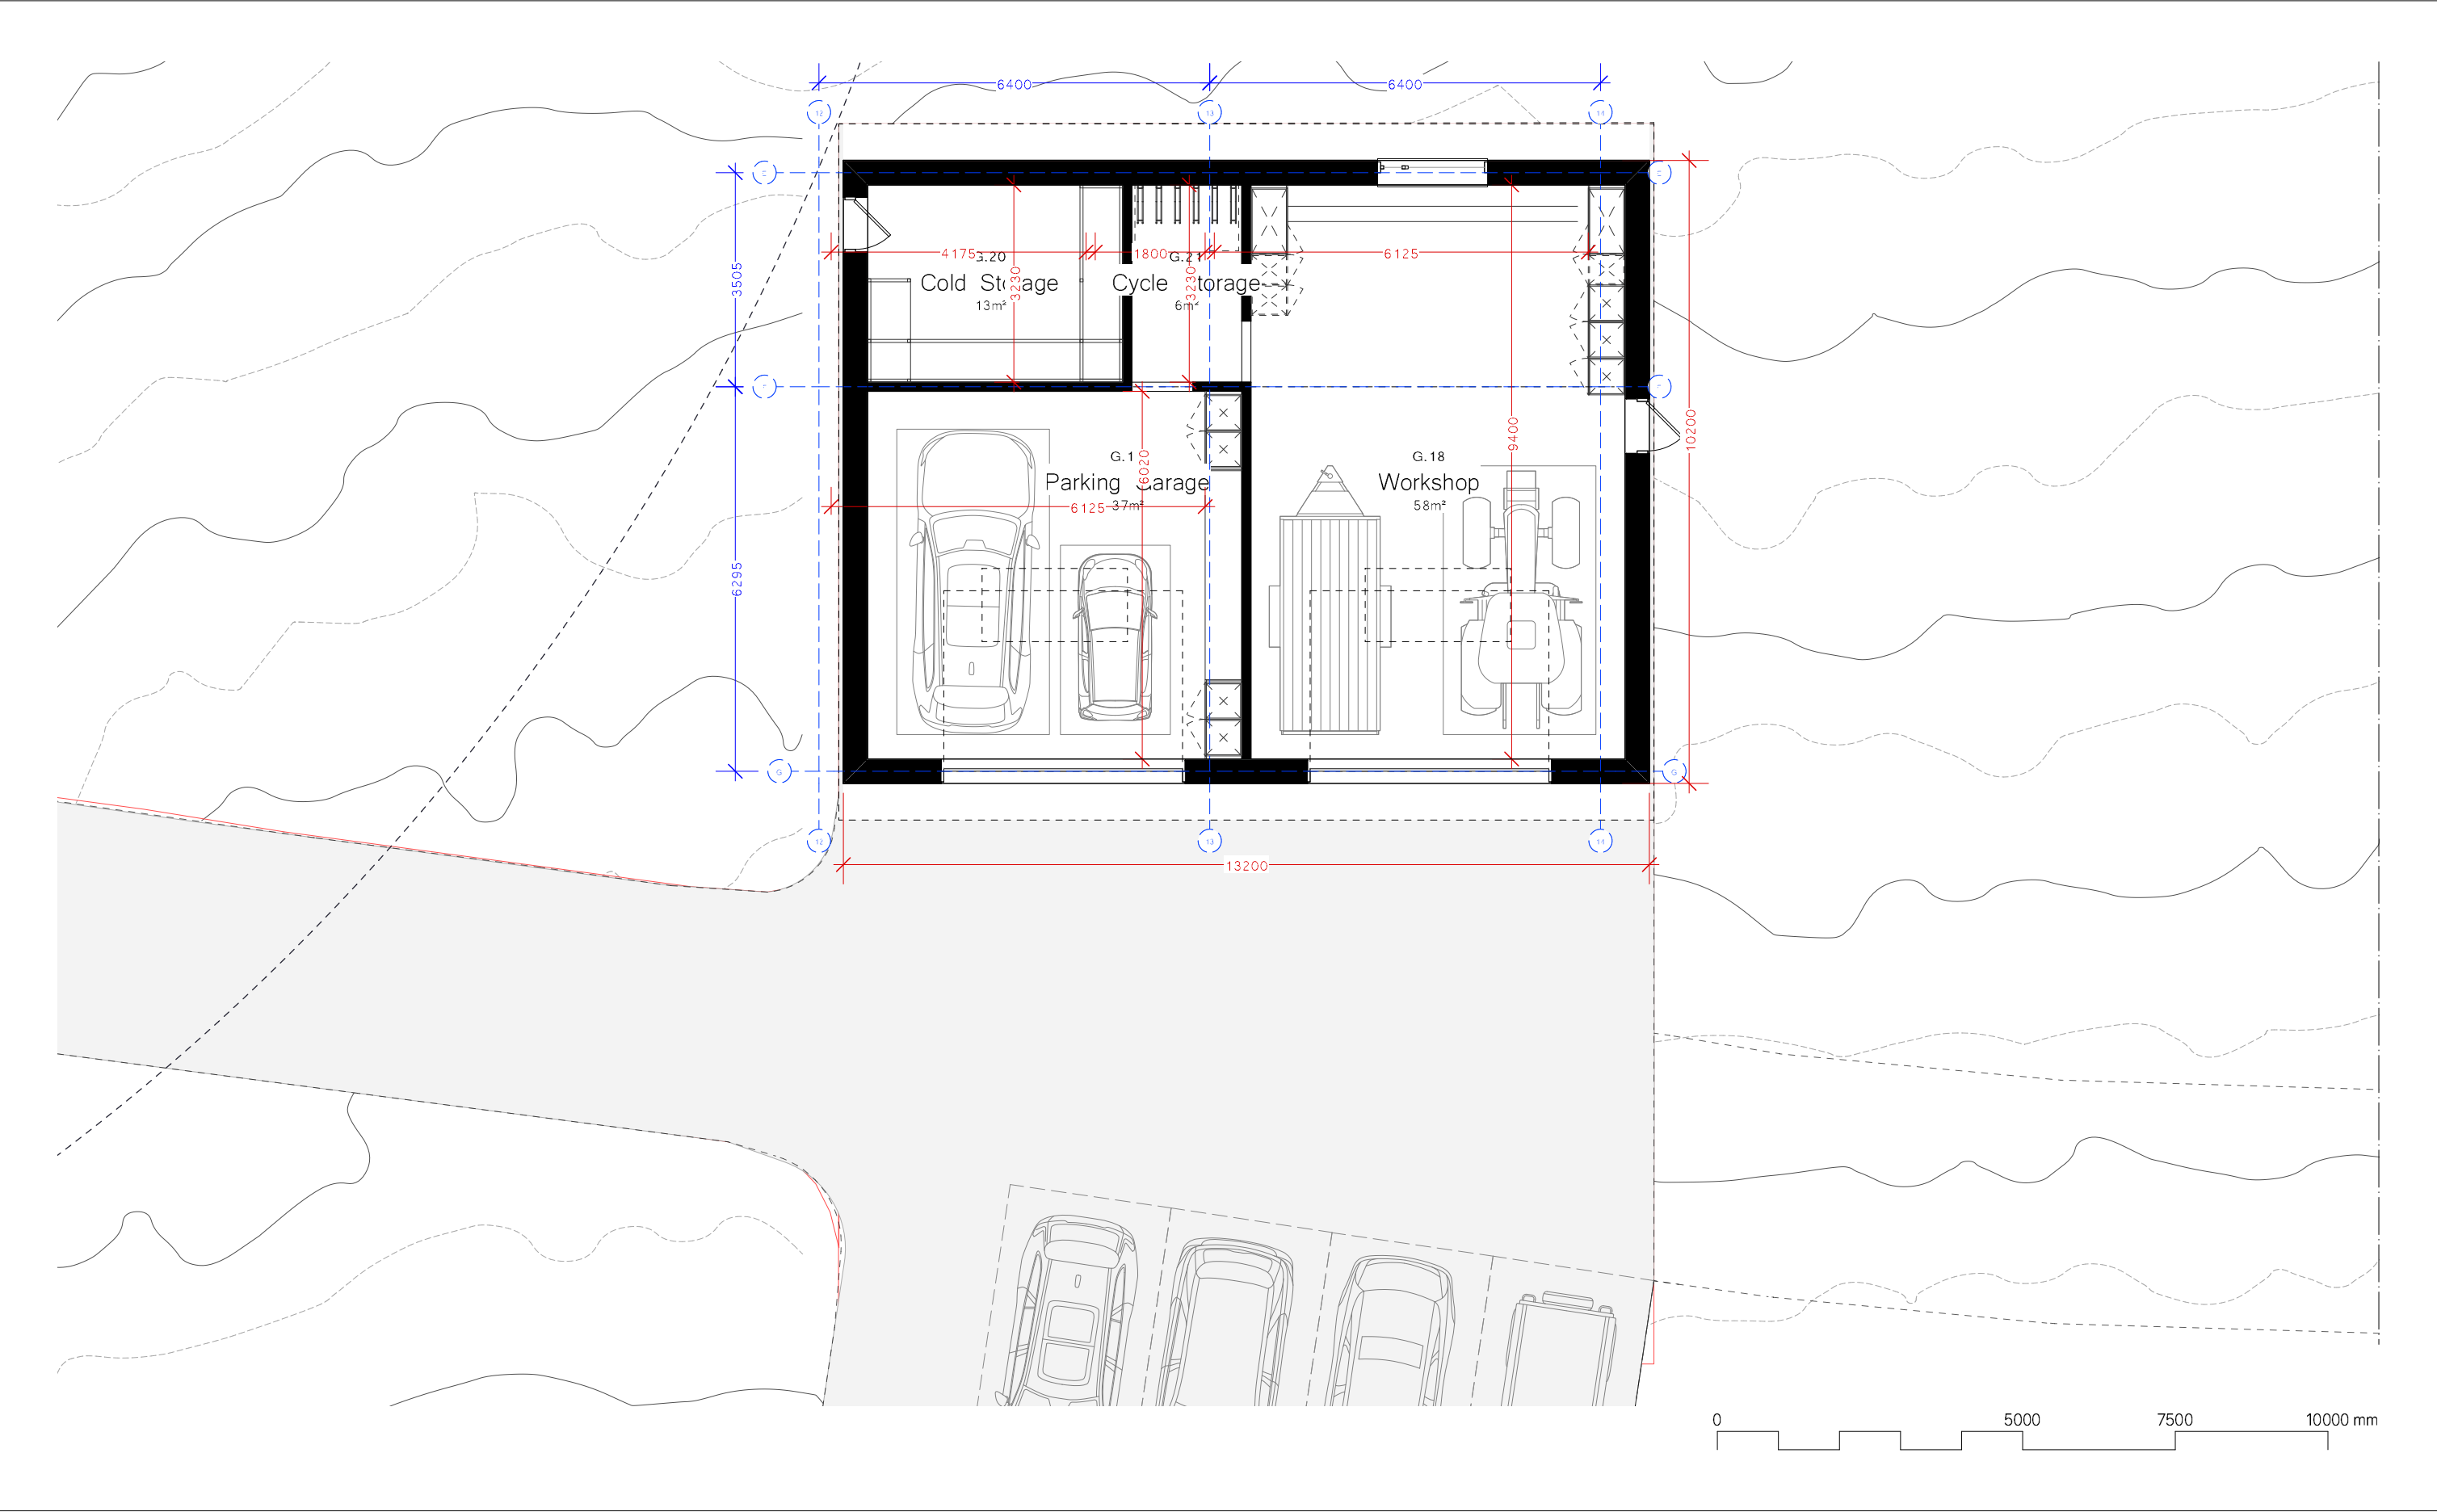

Rev	Date	Description	By	App	Notes	Status	Job no.	Job title	dwg. no.	rev. no.
				/	All Setting Out Must be Checked Onsite.	Bygg.leyfi	1250	Skoravik	1250_102	/
					All Levels Must be Checked Onsite.					
					All Dimensions Must be Checked Onsite.					
					Do Not Scale From This Drawing.					
					This Drawing Must Not be Used On Site Unless Issued For Construction.					
					This Drawing is The Copyright Of Studio Bua London LTD					
					and Must Not Be Copied or Reproduced in a Whole or Part Without Prior Written Approval.					

Studio Bua

kt. 1006804599

Status

Bygg.leyfi

N

Job no.

1250

Date

27/08/25

Job title

dwg. title

Grunnmynd bílskúr

dwg. no.


1250_102

Client: Árni Alvar og Elsa


Drawn: DS Scale: 1:100 @ A3

rev. no.

/

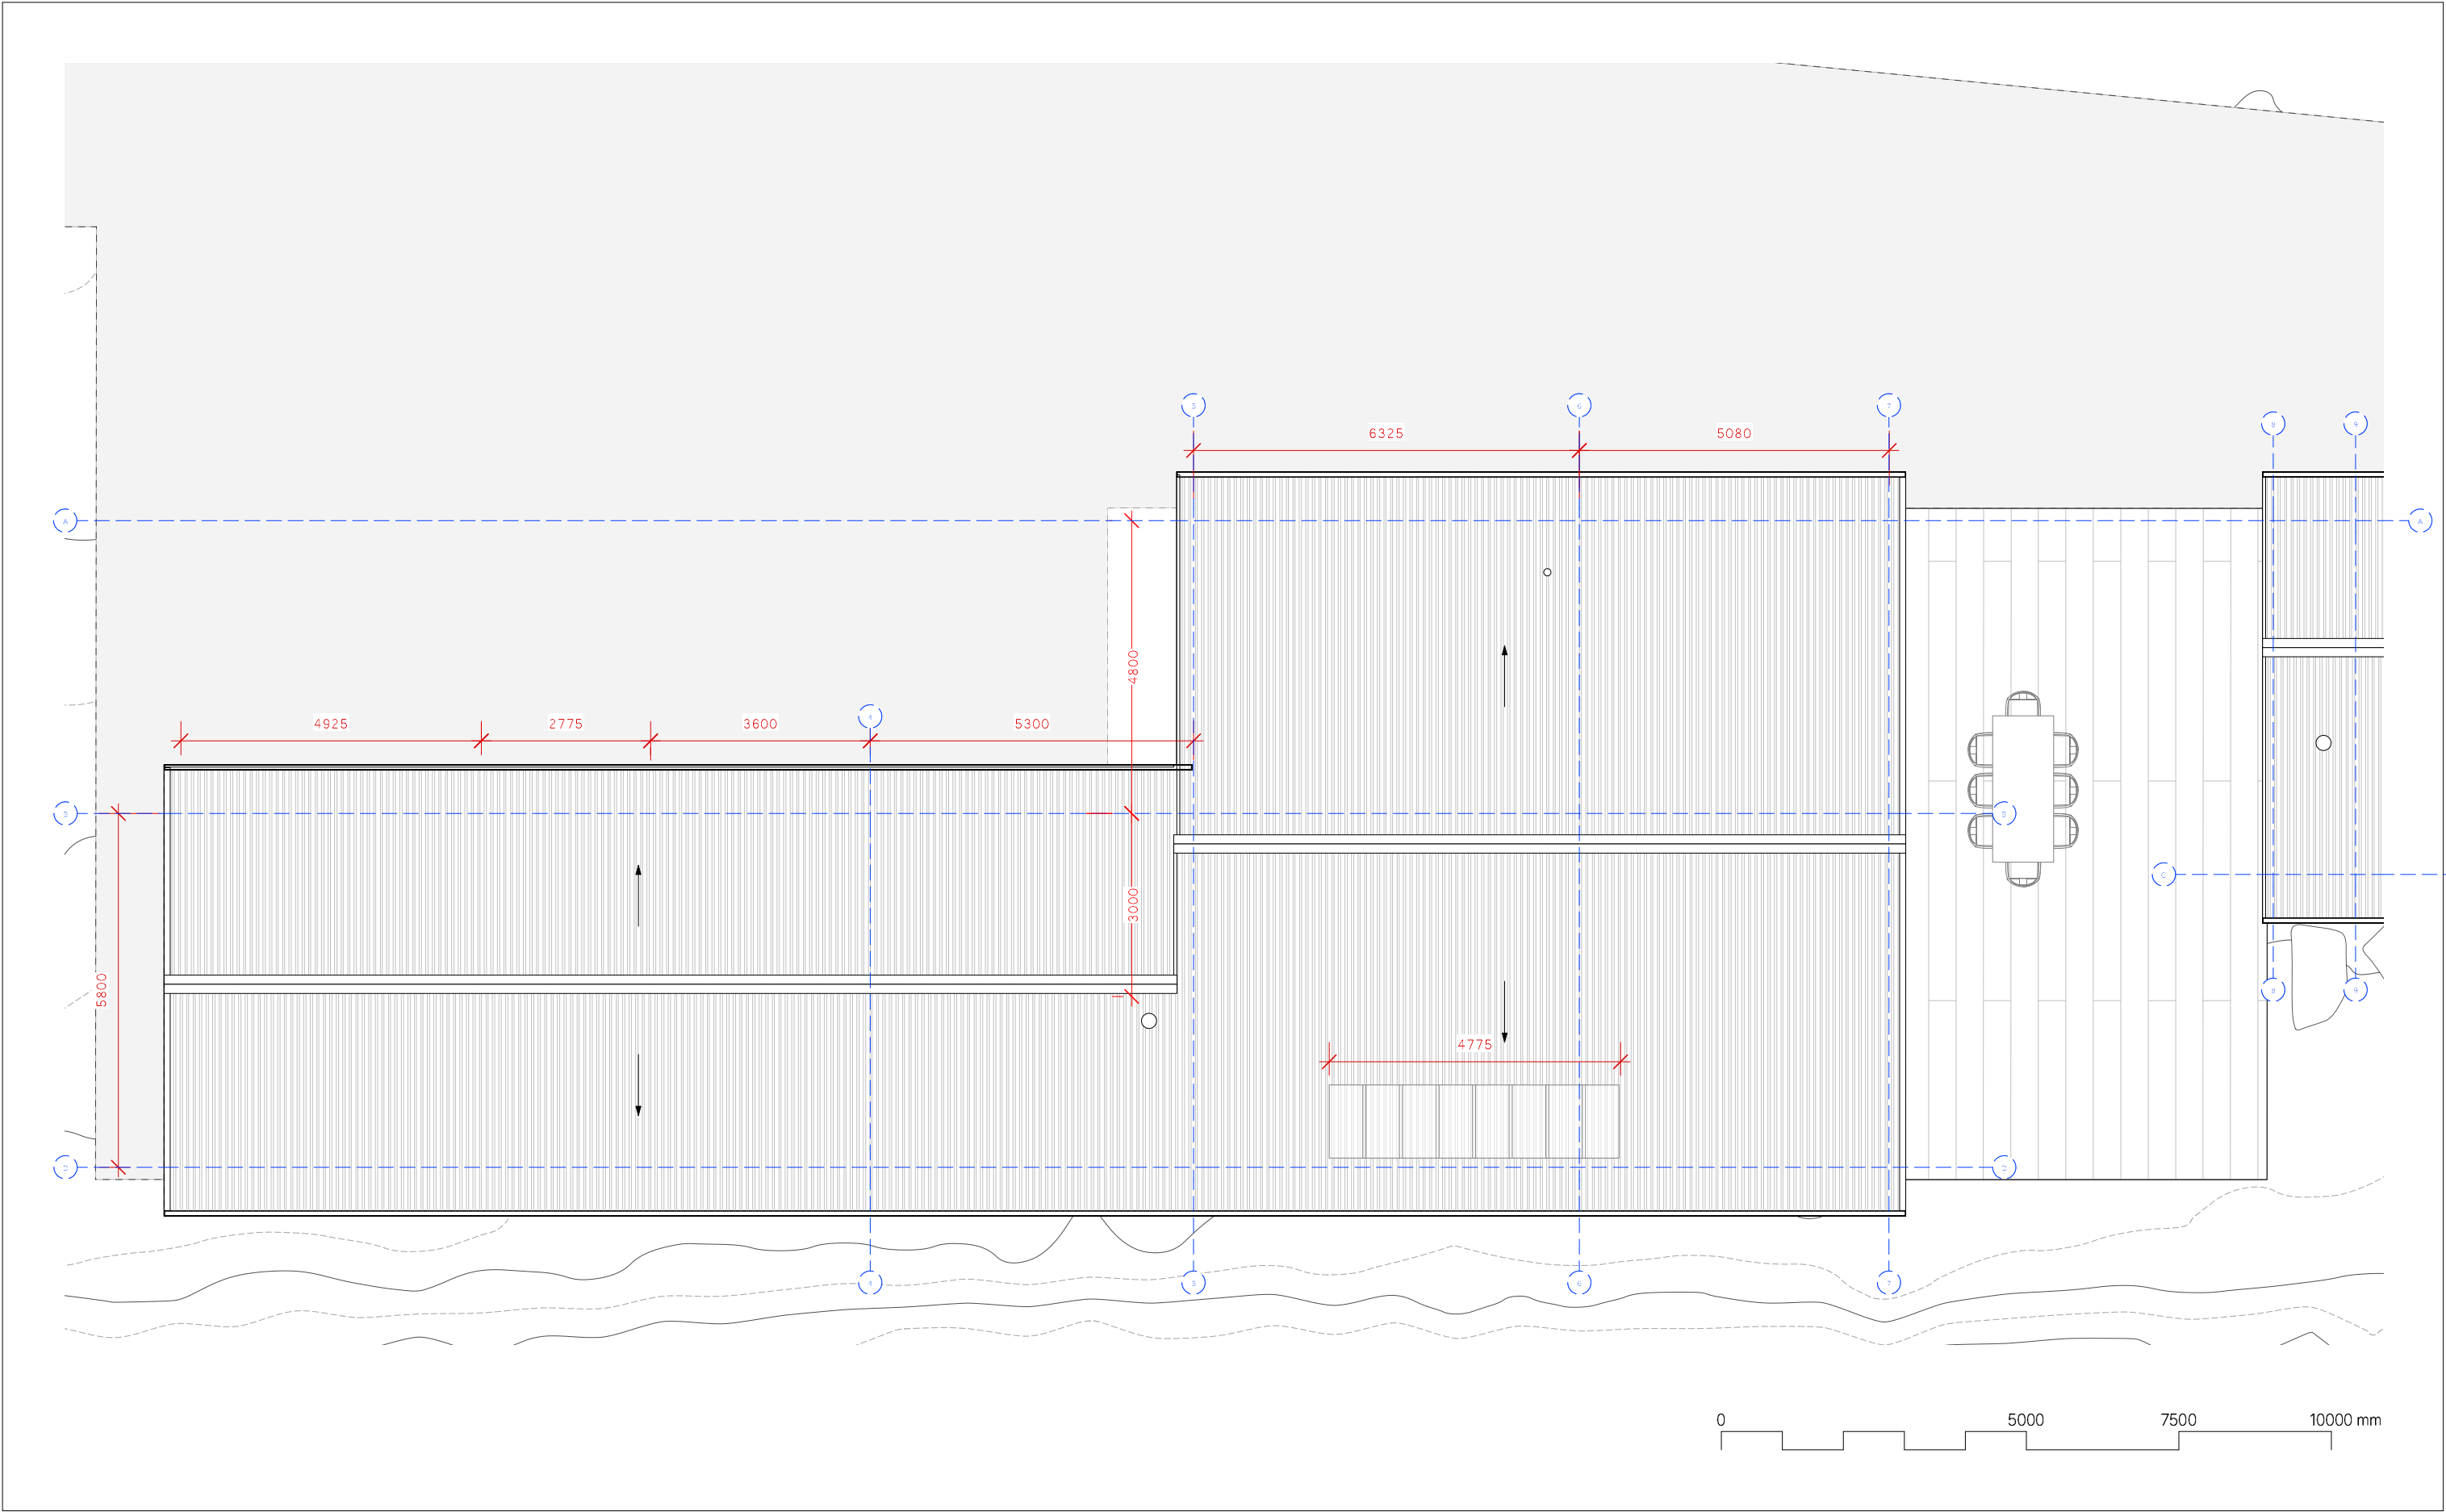


Rev	Date	Description	By	App	Notes	Status	Job no.	Job title	dwg. no.	rev. no.
				/	All Setting Out Must be Checked Onsite. All Levels Must be Checked Onsite. All Dimensions Must be Checked Onsite. Do Not Scale From This Drawing. This Drawing Must Not be Used On Site Unless Issued For Construction. This Drawing is The Copyright Of Studio Bua London LTD and Must Not Be Copied or Reproduced in a Whole or Part Without Prior Written Approval.	Bygg.leyfi	1250	Skoravik	1250_103	/
						N	Date	dwg. title	Client: Árni Alvar og Elsa	
							27/08/25	Þakplan íbúðarhús 1/2	Drawn: DS Scale: 1:100 @ A3	

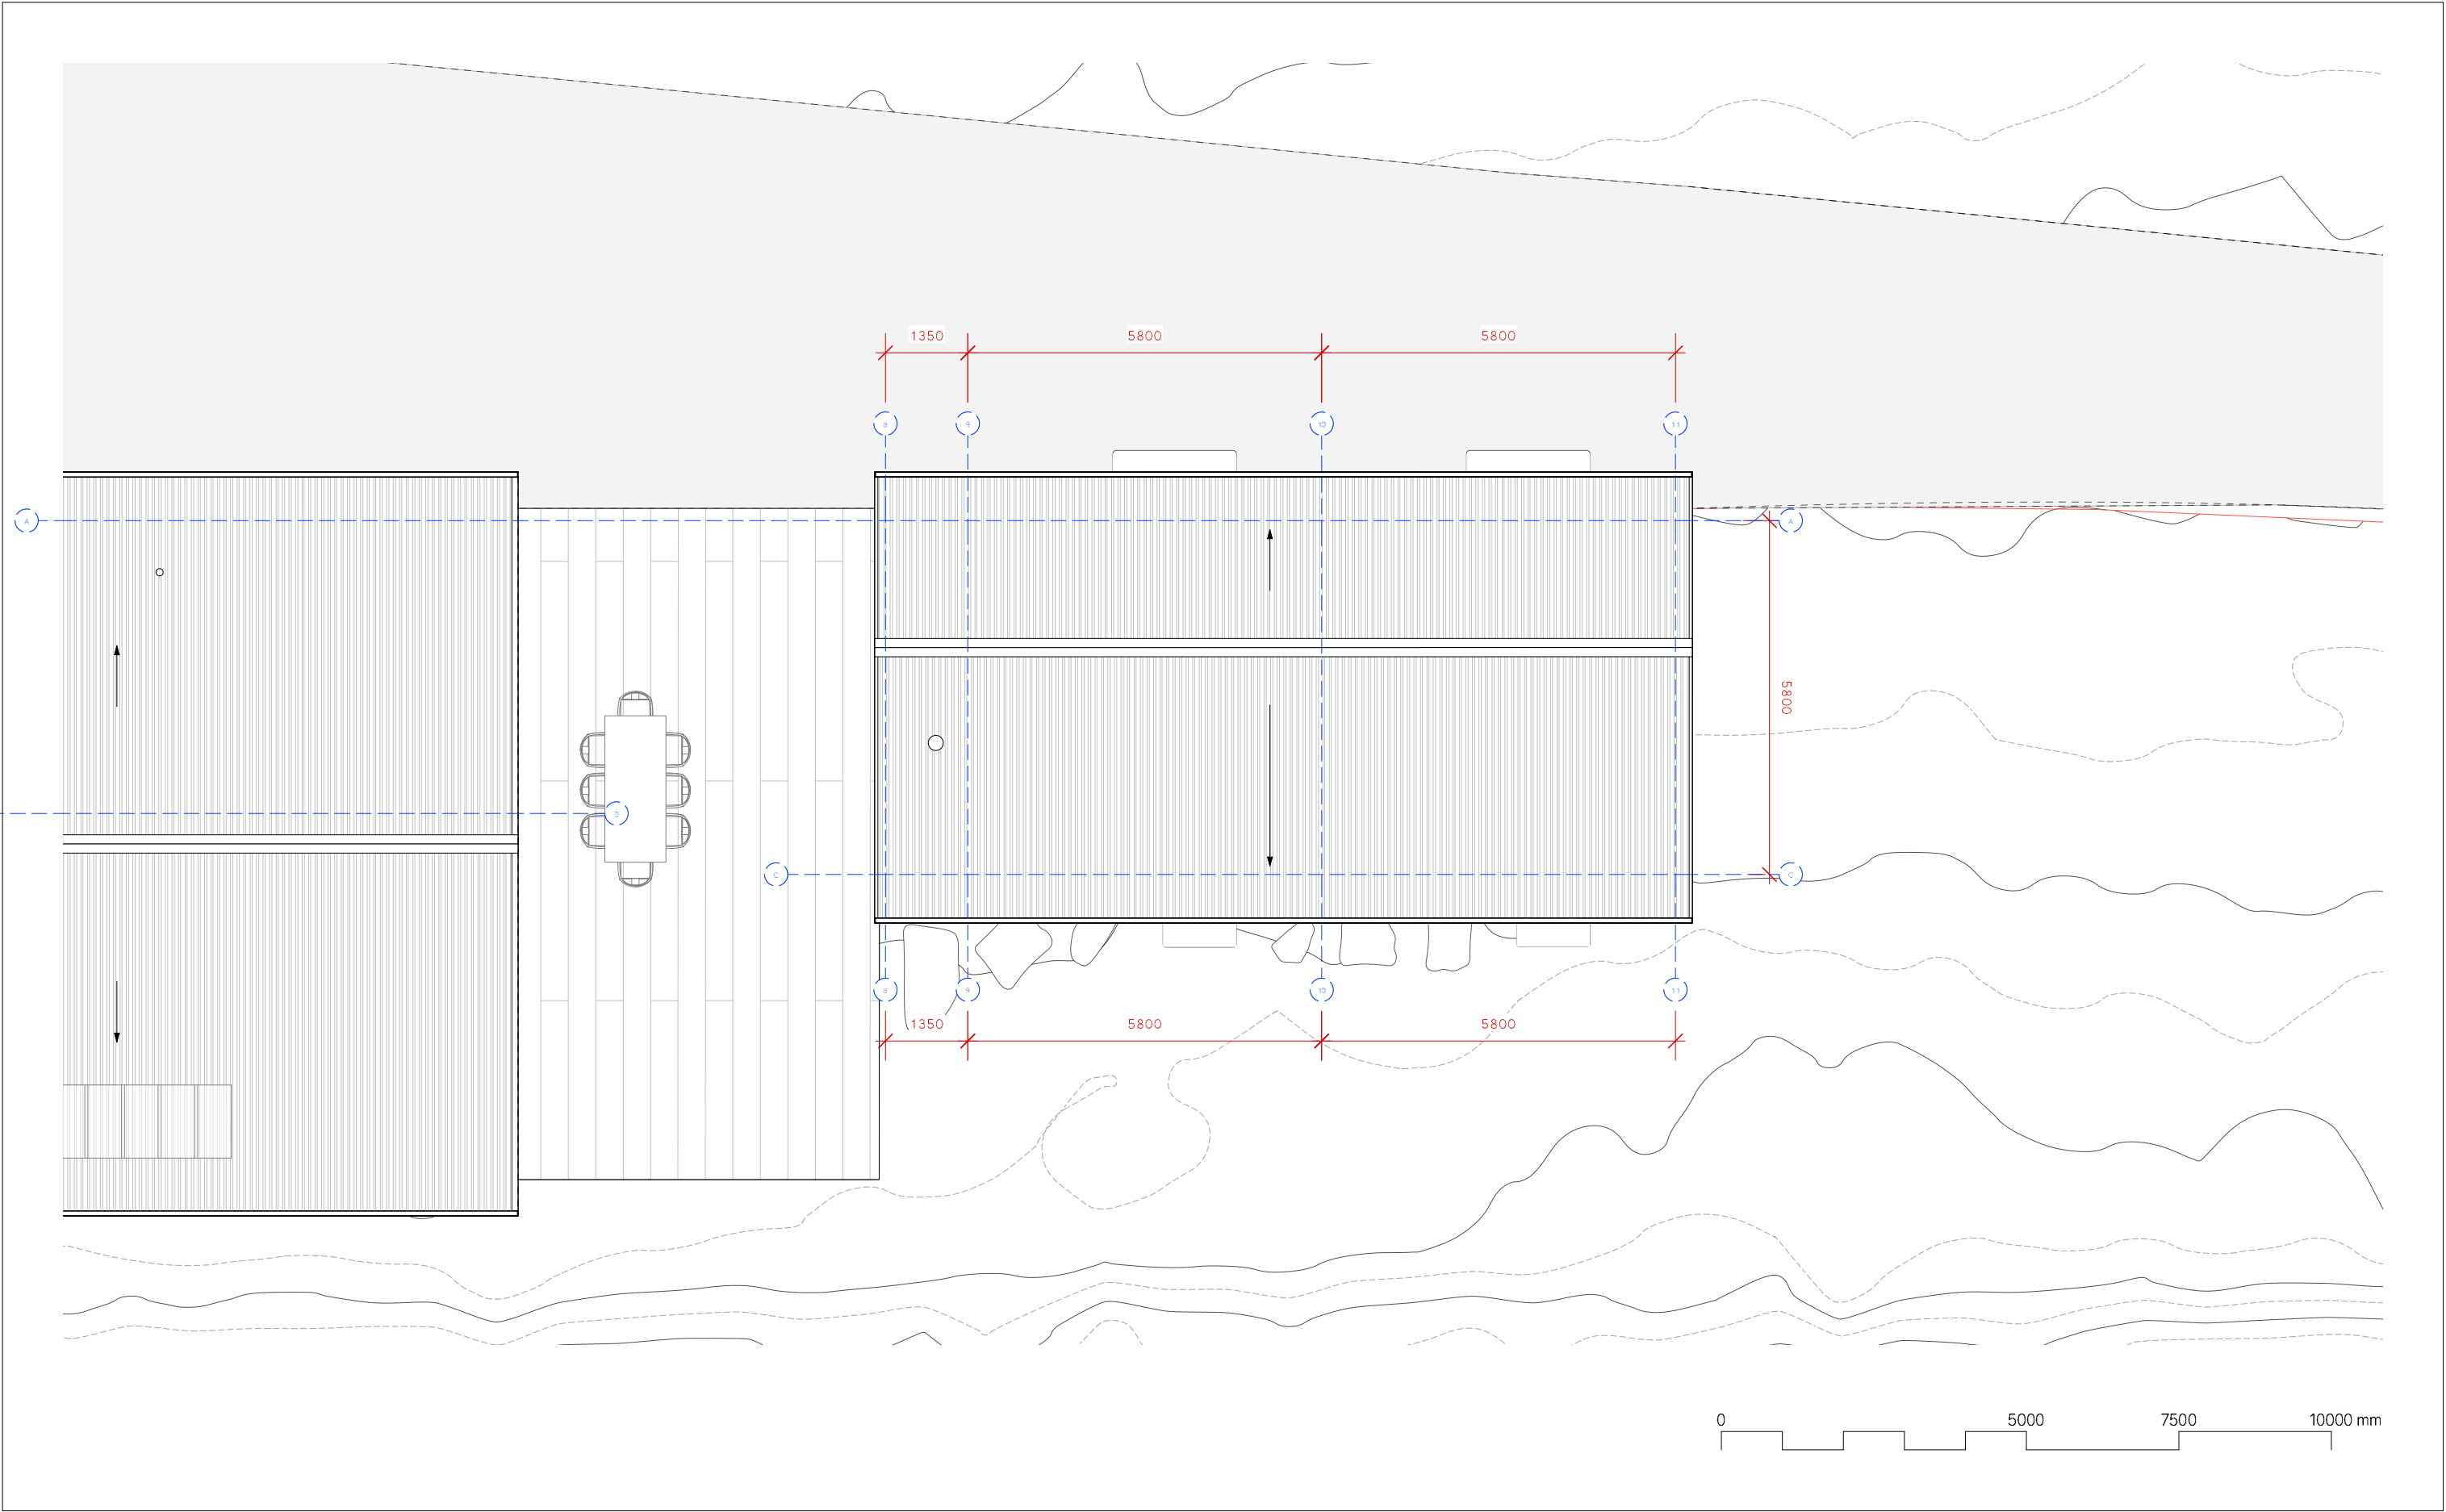

Rev	Date	Description	By	App	Notes	Status	Job no.	Job title	dwg. no.	rev. no.
				/	All Setting Out Must be Checked Onsite. All Levels Must be Checked Onsite. All Dimensions Must be Checked Onsite. Do Not Scale From This Drawing. This Drawing Must Not be Used On Site Unless Issued For Construction. This Drawing is The Copyright Of Studio Bua London LTD and Must Not Be Copied or Reproduced in a Whole or Part Without Prior Written Approval.	Bygg.leyfi	1250	Skoravik	1250_104	/
						N	Date	dwg. title	Client: Árni Alvar og Elsa	
							27/08/25	Þakplan íbúðarhús 2/2	Drawn: DS Scale: 1:100 @ A3	

Studio Bua


Sigrún Gunnarsdóttir kt. 1006804599

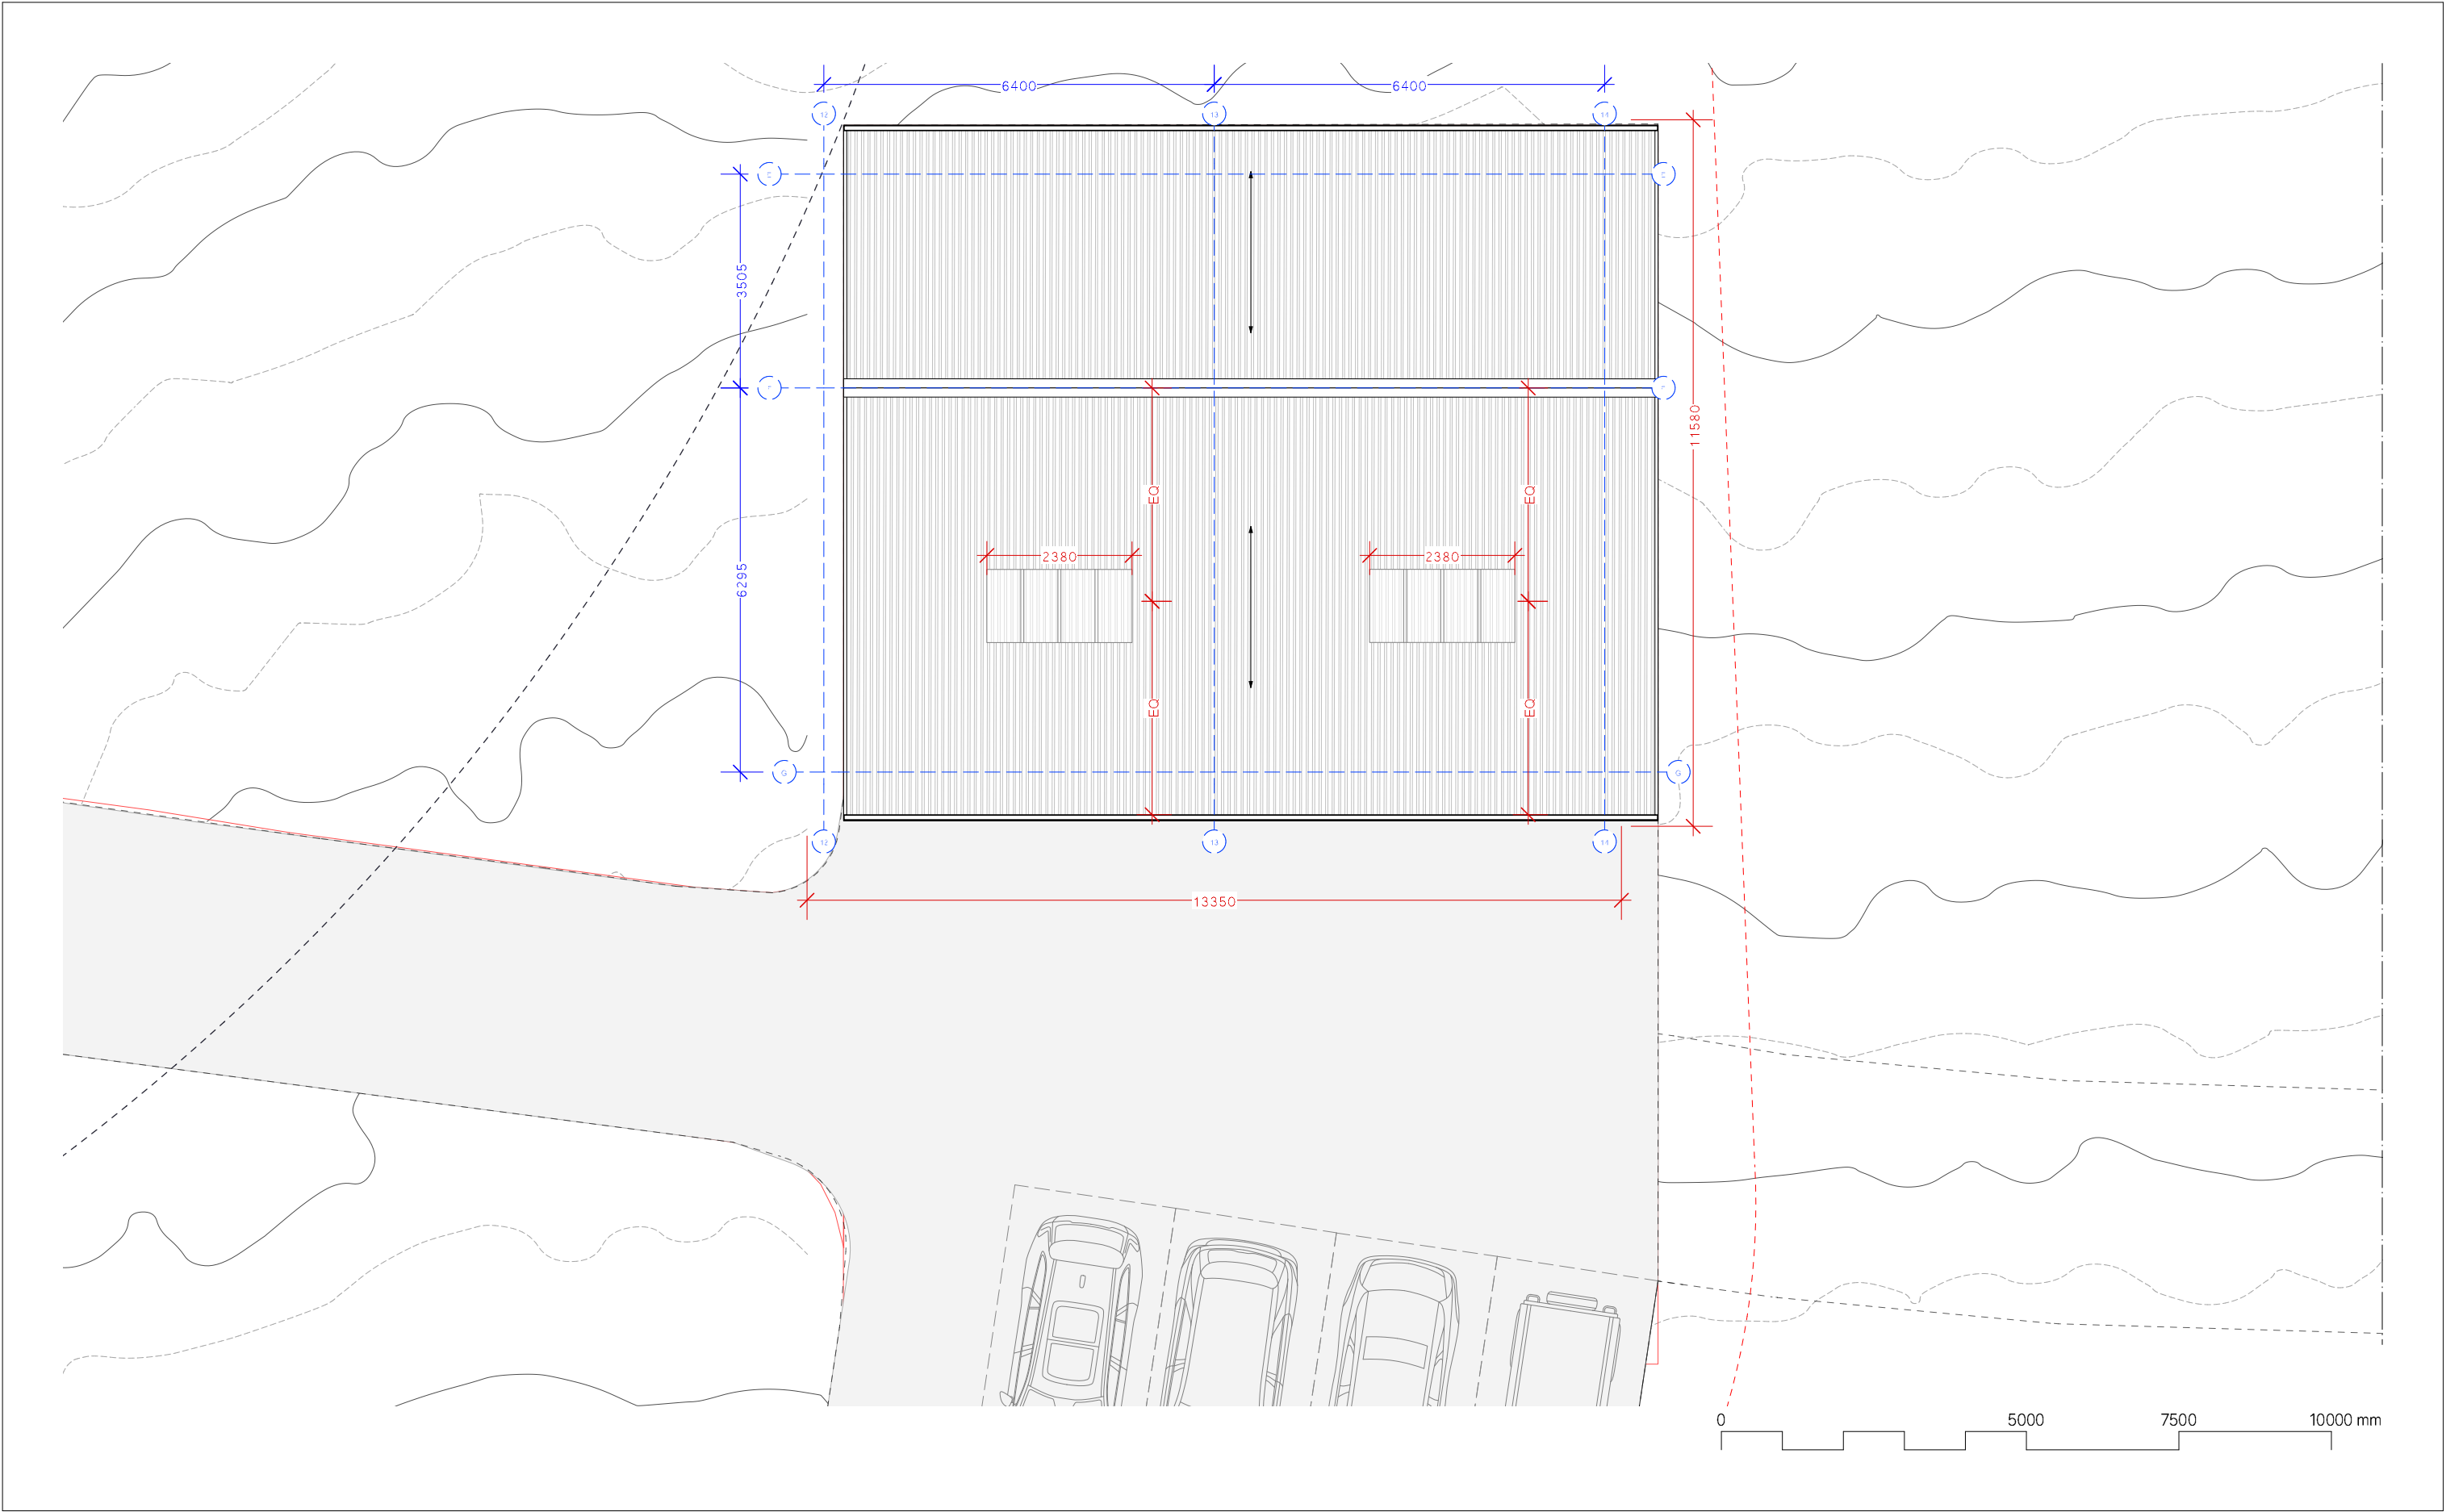

Rev	Date	Description	By	App	Notes	Status	Job no.	Job title	dwg. no.	rev. no.
				/	All Setting Out Must be Checked Onsite. All Levels Must be Checked Onsite. All Dimensions Must be Checked Onsite. Do Not Scale From This Drawing. This Drawing Must Not be Used On Site Unless Issued For Construction. This Drawing is The Copyright Of Studio Bua London LTD and Must Not Be Copied or Reproduced in a Whole or Part Without Prior Written Approval.	Bygg.leyfi	1250	Skoravik	1250_105	/
						N	Date	dwg. title	Client: Árni Alvar og Elsa	
							27/08/25	Þakplan bílskúr	Drawn: DS Scale: 1:100 @ A3	

Studio Bua

Sigrún Gunnarsdóttir kt. 1006804599

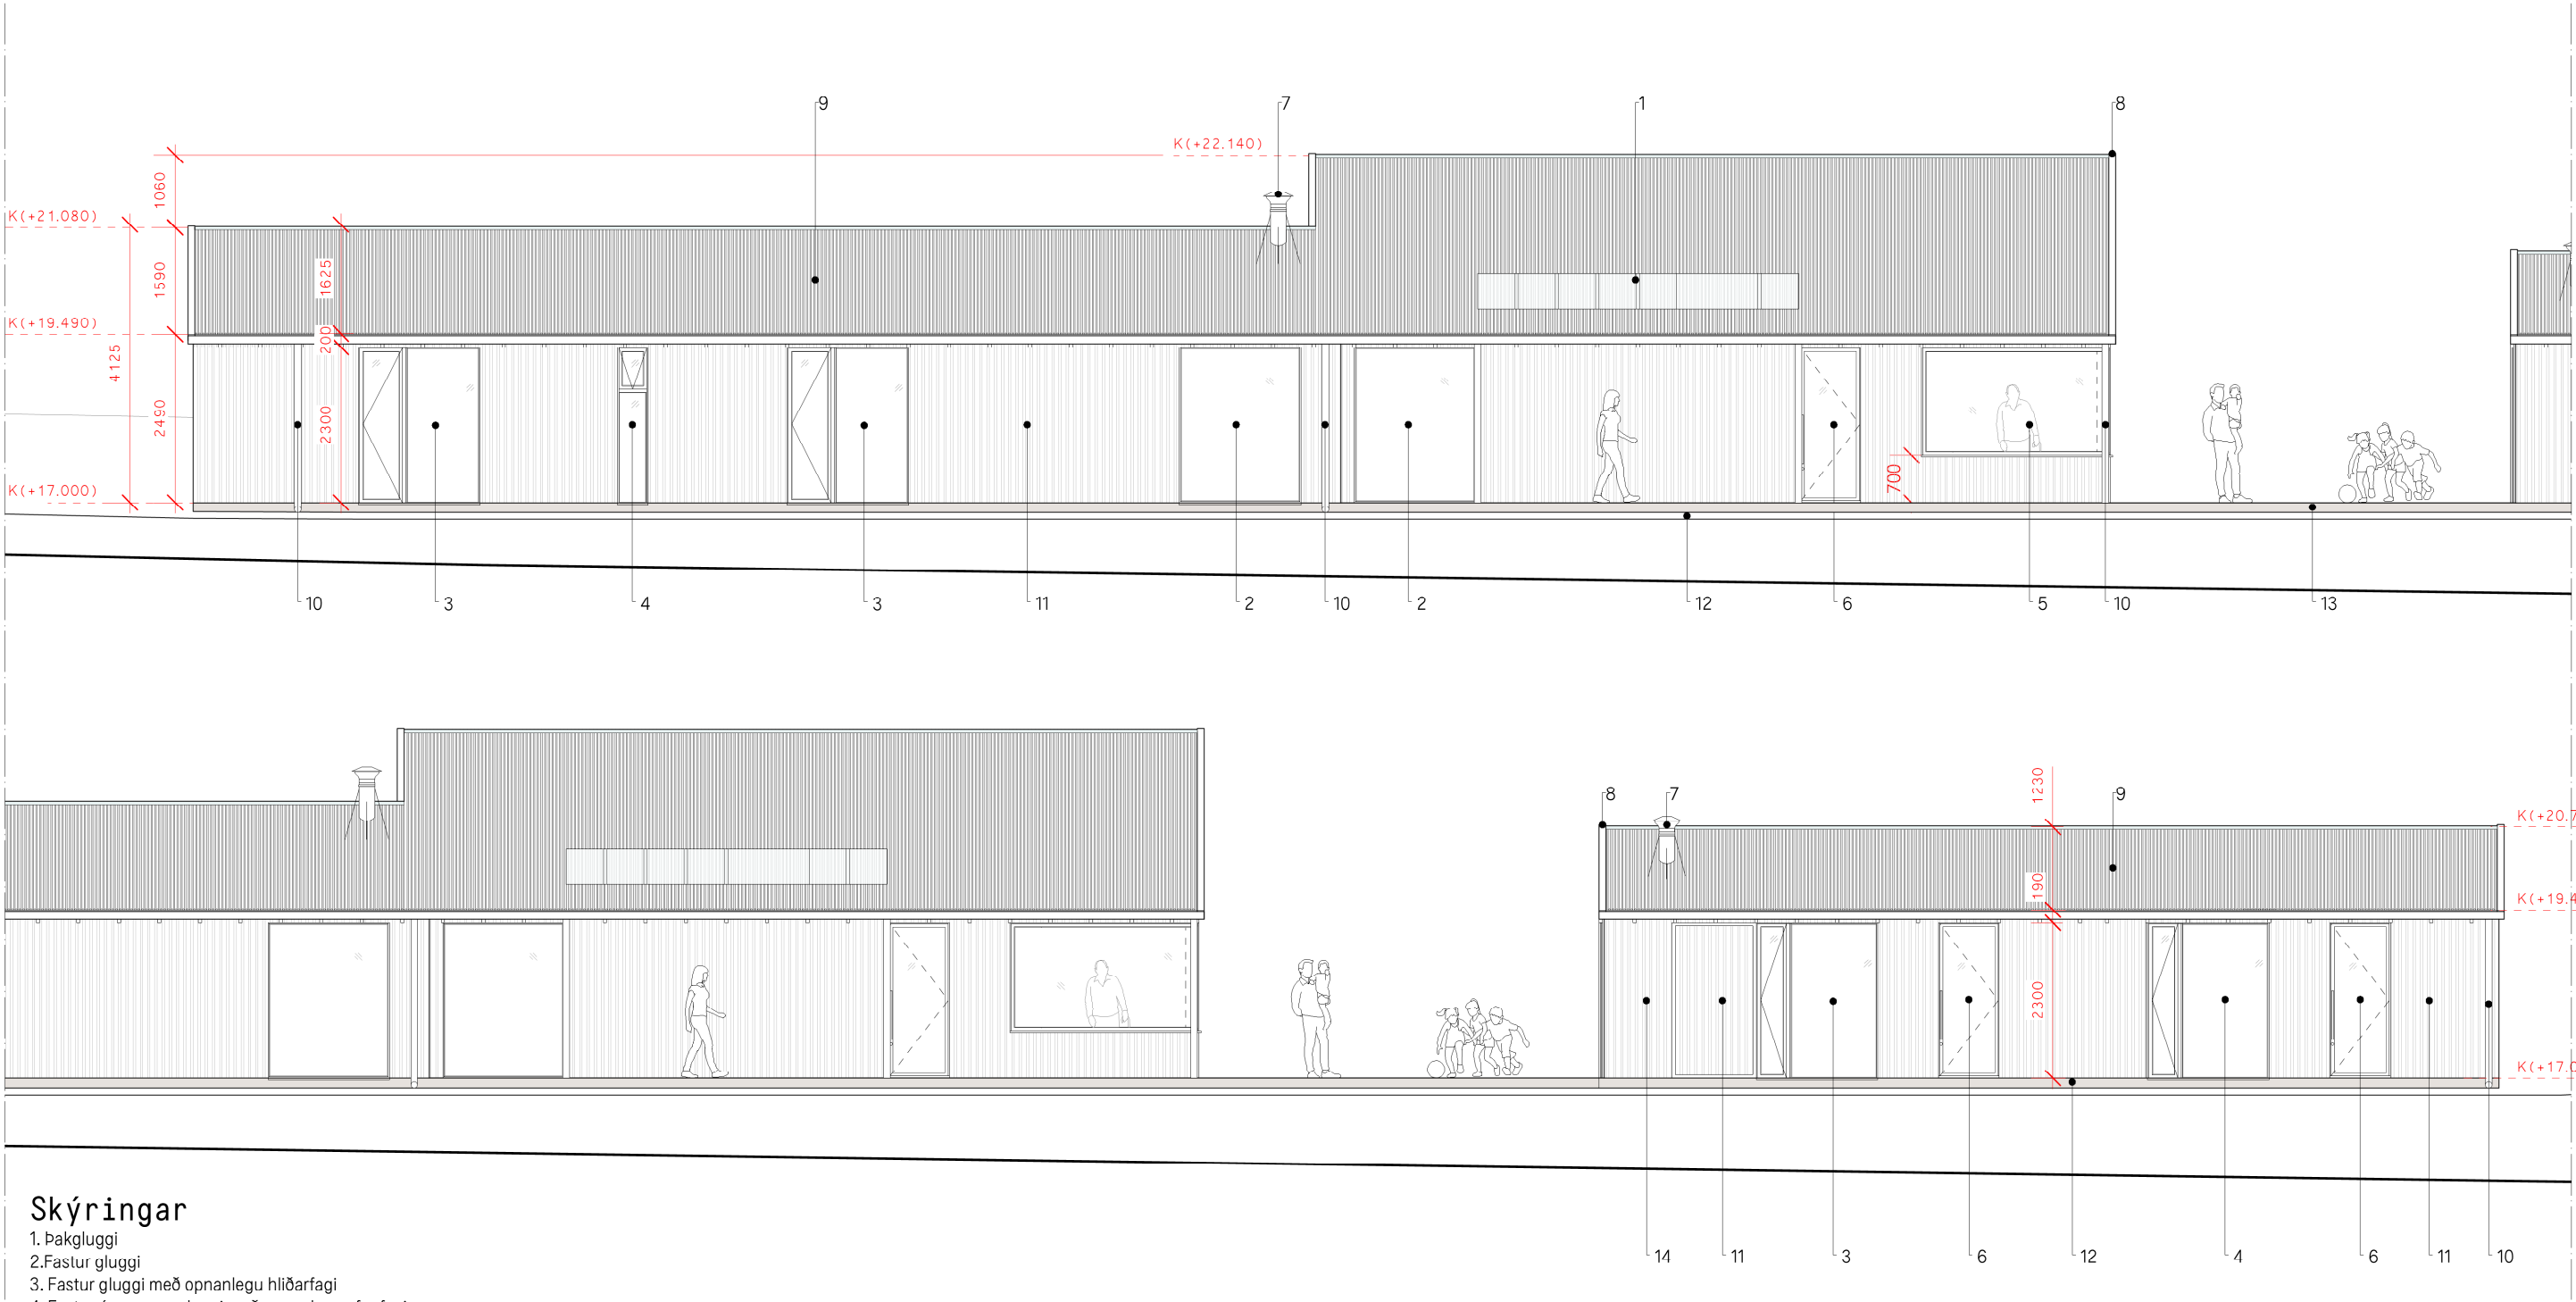


Skýringar

- 1. Þakgluggi
- 2. Fastur gluggi
- 3. Fastur gluggi með opnanlegu hliðarfagi
- 4. Fastur ógagnsær gluggi með opnanlegu efra fagi
- 5. Fastur áklæddur hornluggi
- 6. Áklædd hurð með föstum hliðarglugga
- 7. Reykrör/ Skorsteinn í málm
- 8. Áfella á mæni
- 9. Þakfni lítað rafbrynjað stál
- 10. Þakrennur og niðurfallsrör í lituðu rafbrynjuðu stáli
- 11. Rafbrynjuð áklæðning á vegg
- 12. Steyptur Grunnur
- 13. Pallur
- 14. Rennihurð

Rev	Date	Description	By	App	Notes	Status	Job no.	Job title	dwg. no.	rev. no.
					All Setting Out Must be Checked Onsite. All Levels Must be Checked Onsite. All Dimension Must be Checked Onsite. Do Not Scale From This Drawing. This Drawing Must Not be Used On Site Unless Issued For Construction. This Drawing is The Copyright Of Studio Bua London LTD and Must Not Be Copied or Reproduced in a Whole or Part Without Prior Written Approval.	Bygg.leyfi	1250	Skoravik	1250_200	/
						N	Date 27/08/25	dwg. title Útlit Suður	Client: Árni Alvar og Elsa Drawn: DS Scale: 1:100 @ A3	

Studio Bua

kt. 1006804599

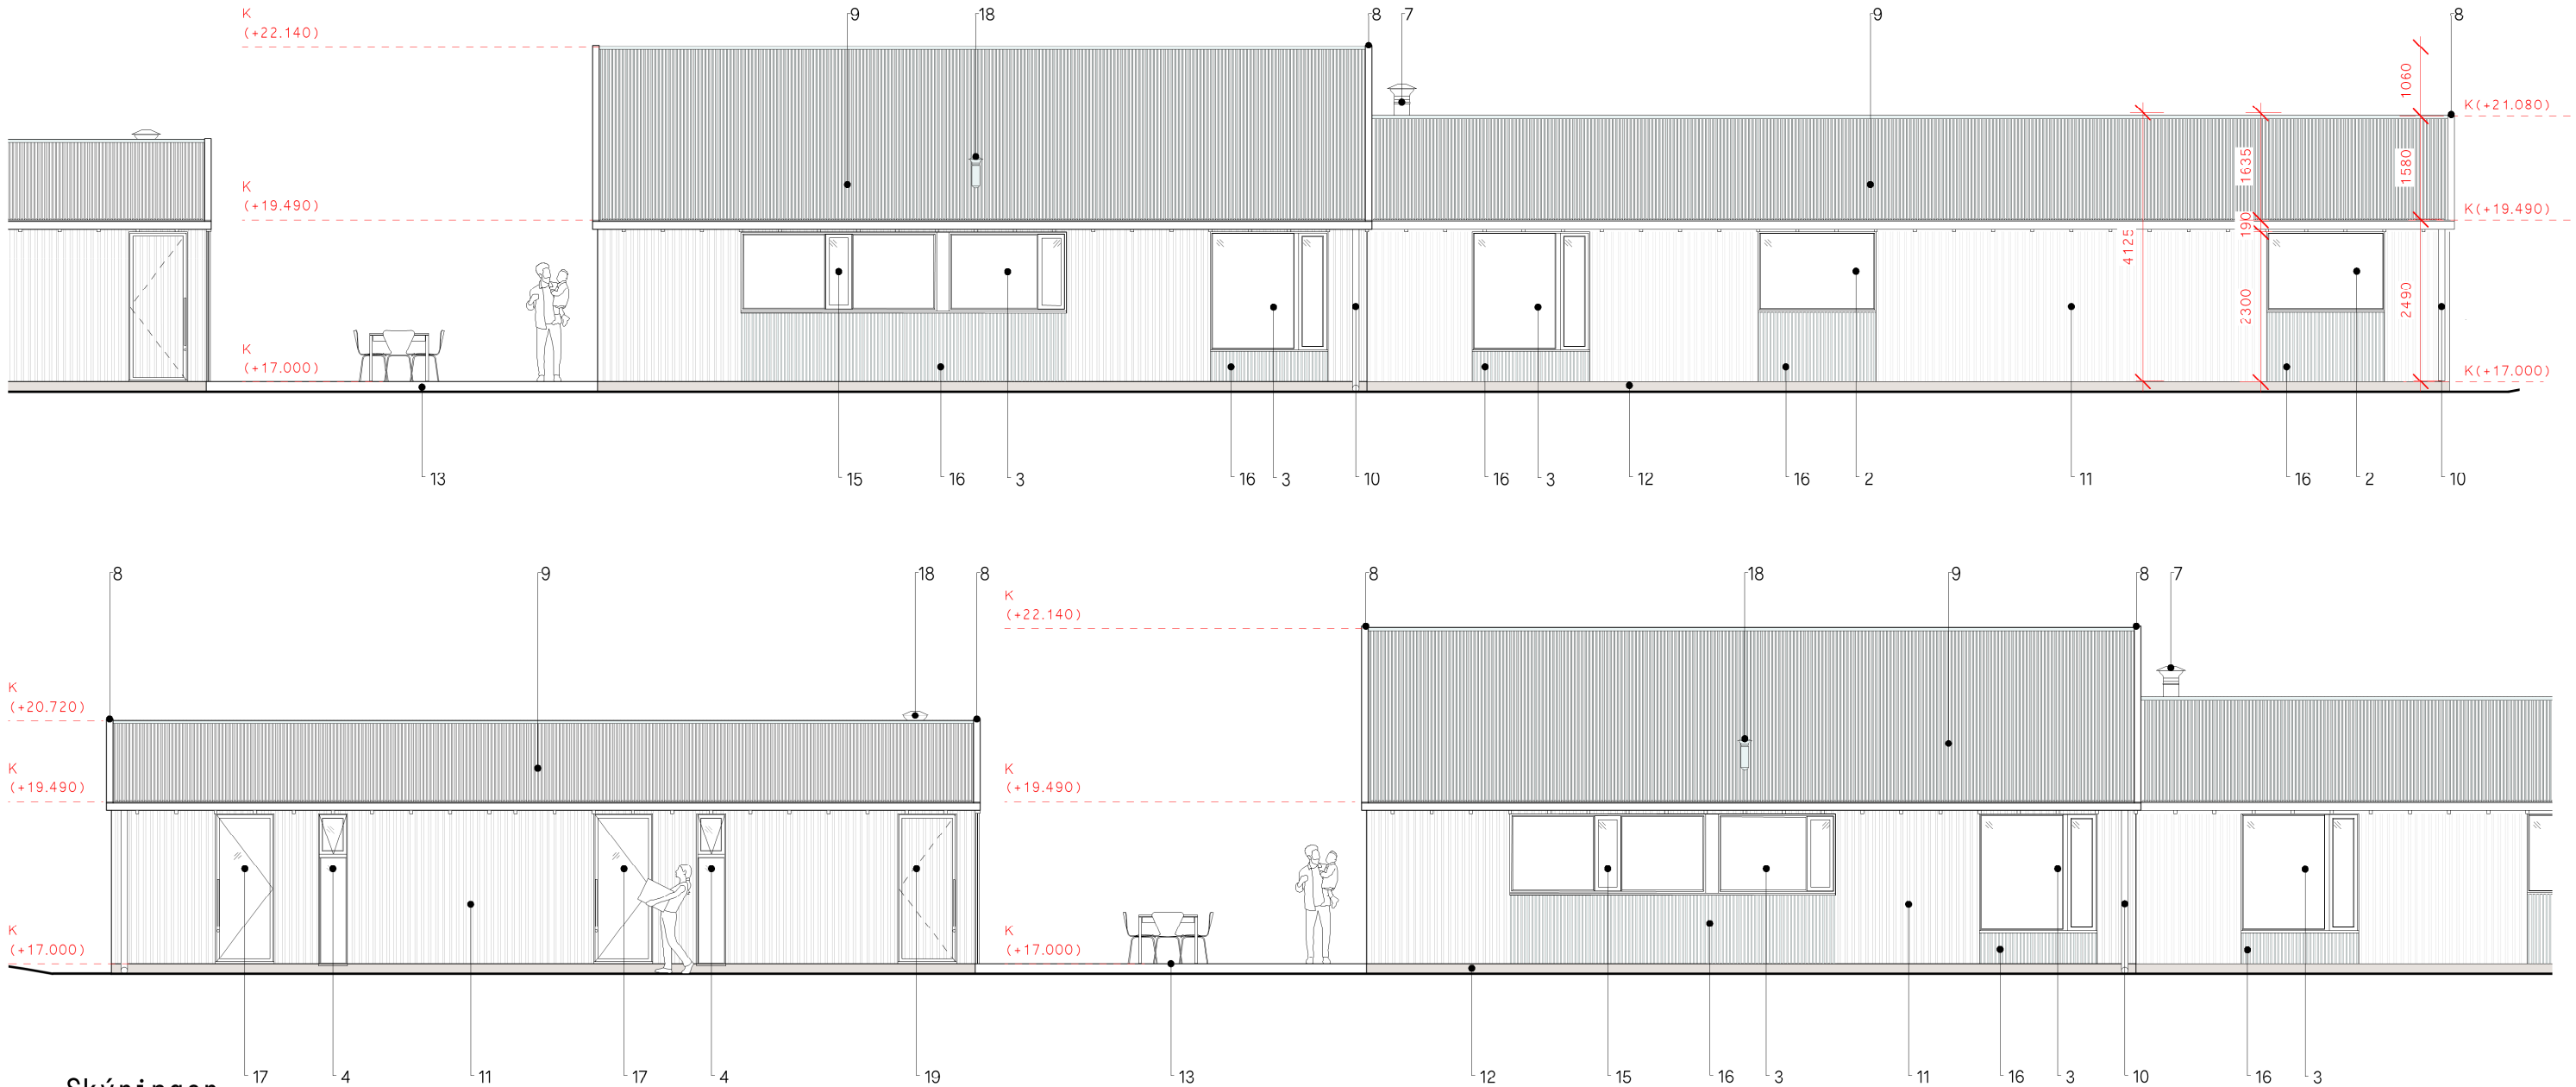

Skýringar

1. Þakgluggi

2. Fastur gluggi

3. Fastur gluggi með opnanlegu hliðarfagi

4. Fastur ógagnsær gluggi með opnanlegu efra fagi

5. Fastur áklæddur hornluggi

6. Áklædd hurð með föstum hliðarglugga

7. Reykrör/ Skorsteinn í málmi

8. Áfella á mæni

9. Þakfni litað rafbrynjað stál

10. Þakrennur og niðurfallsrör í lituðu rafbrynjuðu stáli

11. Rafbrynjuð áklæðning á vegg

12. Steyptur Grunnur

13. Pallur


14. Rennihurð
15. Tveir fastir gluggar með opnanlegu miðjufagi

16. Rafbrynjuð áklæðning á vegg, sama og á þaki undir glugga

17. Áklædd hurð með gleri

18. Þaktúða


19. Áklædd hurð

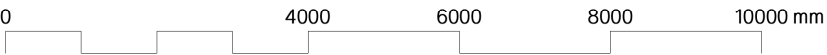

Rev	Date	Description	By	App	Notes	Status	Job no.	Job title	dwg. no.	rev. no.
				/	All Setting Out Must be Checked Onsite. All Levels Must be Checked Onsite. All Dimension Must be Checked Onsite. Do Not Scale From This Drawing. This Drawing Must Not be Used On Site Unless Issued For Construction. This Drawing is The Copyright Of Studio Bua London LTD and Must Not Be Copied or Reproduced in a Whole or Part Without Prior Written Approval.	Bygg.leyfi	1250	Skoravik	1250_201	/
						N	Date	dwg. title	Client: Árni Alvar og Elsa	
							27/08/25	Útlit Norður	Drawn: DS Scale: 1:100 @ A3	

Studio Bua

Sigrún Gunnarsson kt. 1006804599

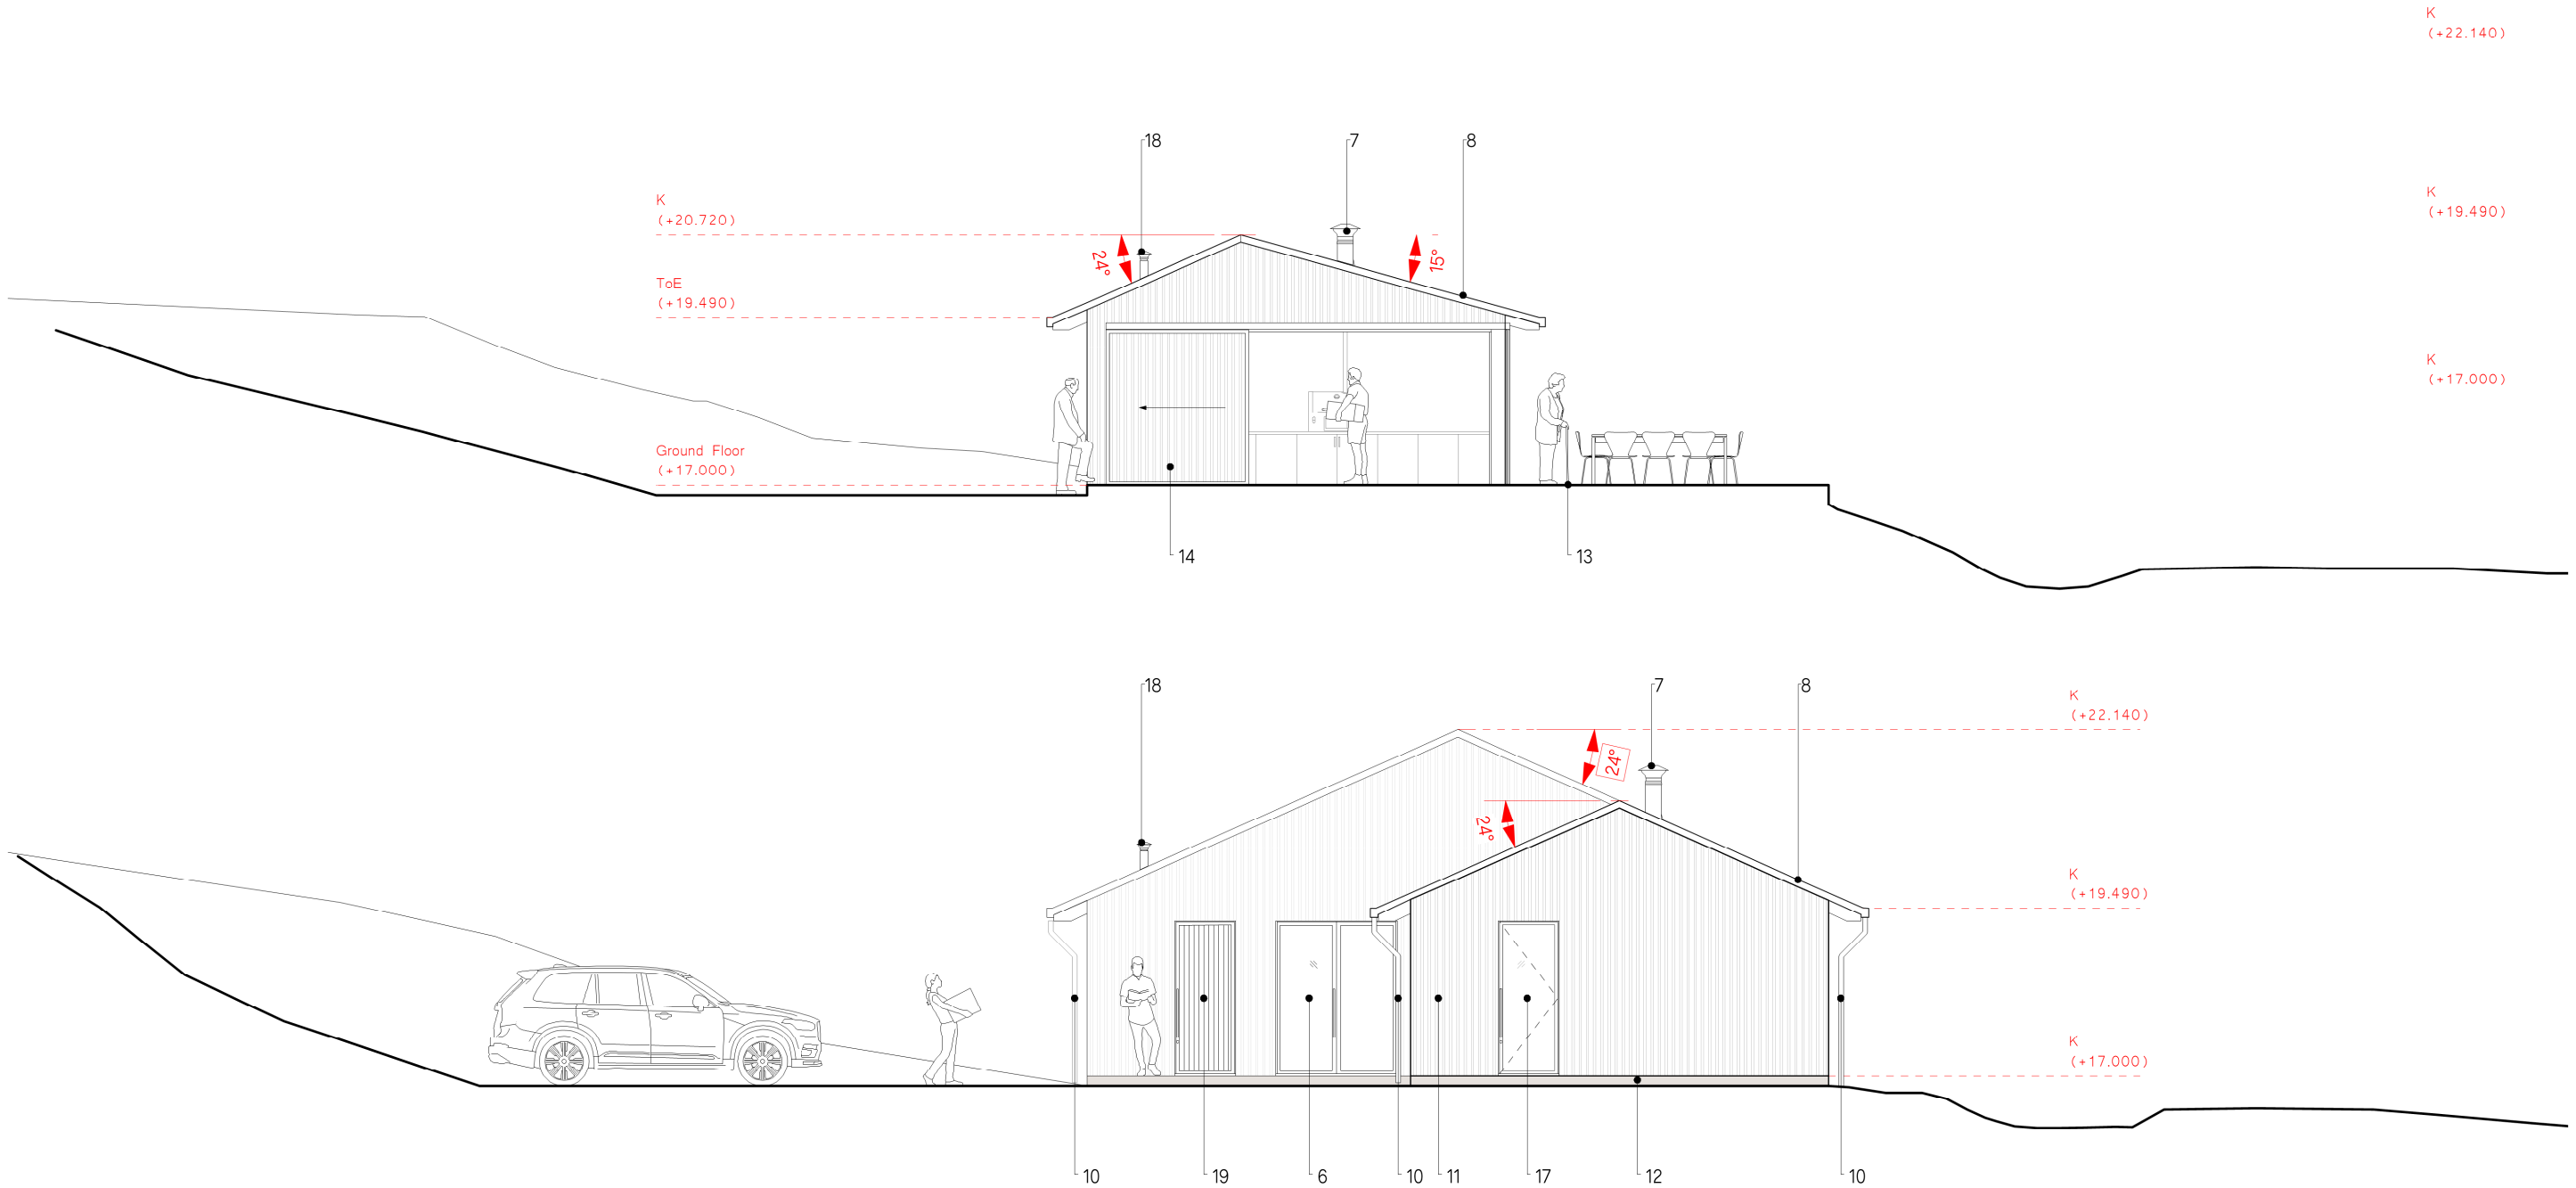

Skýringar

1. Þakgluggi

2. Fastur gluggi

3. Fastur gluggi með opnanlegu hliðarfagi

4. Fastur ógagnsær gluggi með opnanlegu efra fagi

5. Fastur áklæddur hornluggi

6. Áklædd hurð með föstum hliðarglugga

7. Reykrör/ Skorsteinn í málmi

8. Áfella á mæni

9. Þakefni litað rafbrynjað stál

10. Þakrennur og niðurfallsrör í lituðu rafbrynjuðu stáli

11. Rafbrynjuð áklæðning á vegg

12. Steyptur Grunnur

13. Pallur

14. Rennihurð
15. Tveir fastir gluggar með opnanlegu miðjufagi


16. Rafbrynjuð áklæðning á vegg, sama og á þaki undir glugga

17. Áklædd hurð með gleri

18. Þaktúða

19. Áklædd hurð


20. Áfella á mæni

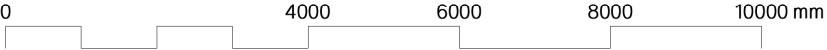

Rev	Date	Description	By	App	Notes	Status	Job no.	Job title	dwg. no.	rev. no.
				/	All Setting Out Must be Checked Onsite. All Levels Must be Checked Onsite. All Dimension Must be Checked Onsite. Do Not Scale From This Drawing. This Drawing Must Not be Used On Site Unless Issued For Construction. This Drawing is The Copyright Of Studio Bua London LTD and Must Not Be Copied or Reproduced in a Whole or Part Without Prior Written Approval.	Bygg.leyfi	1250	Skoravik	1250_202	/
						N	Date	dwg. title	Client: Árni Alvar og Elsa	
							27/08/25	Útlit Austur	Drawn: DS	Scale: 1:100 @ A3

Studio Bua

kt. 1006804599

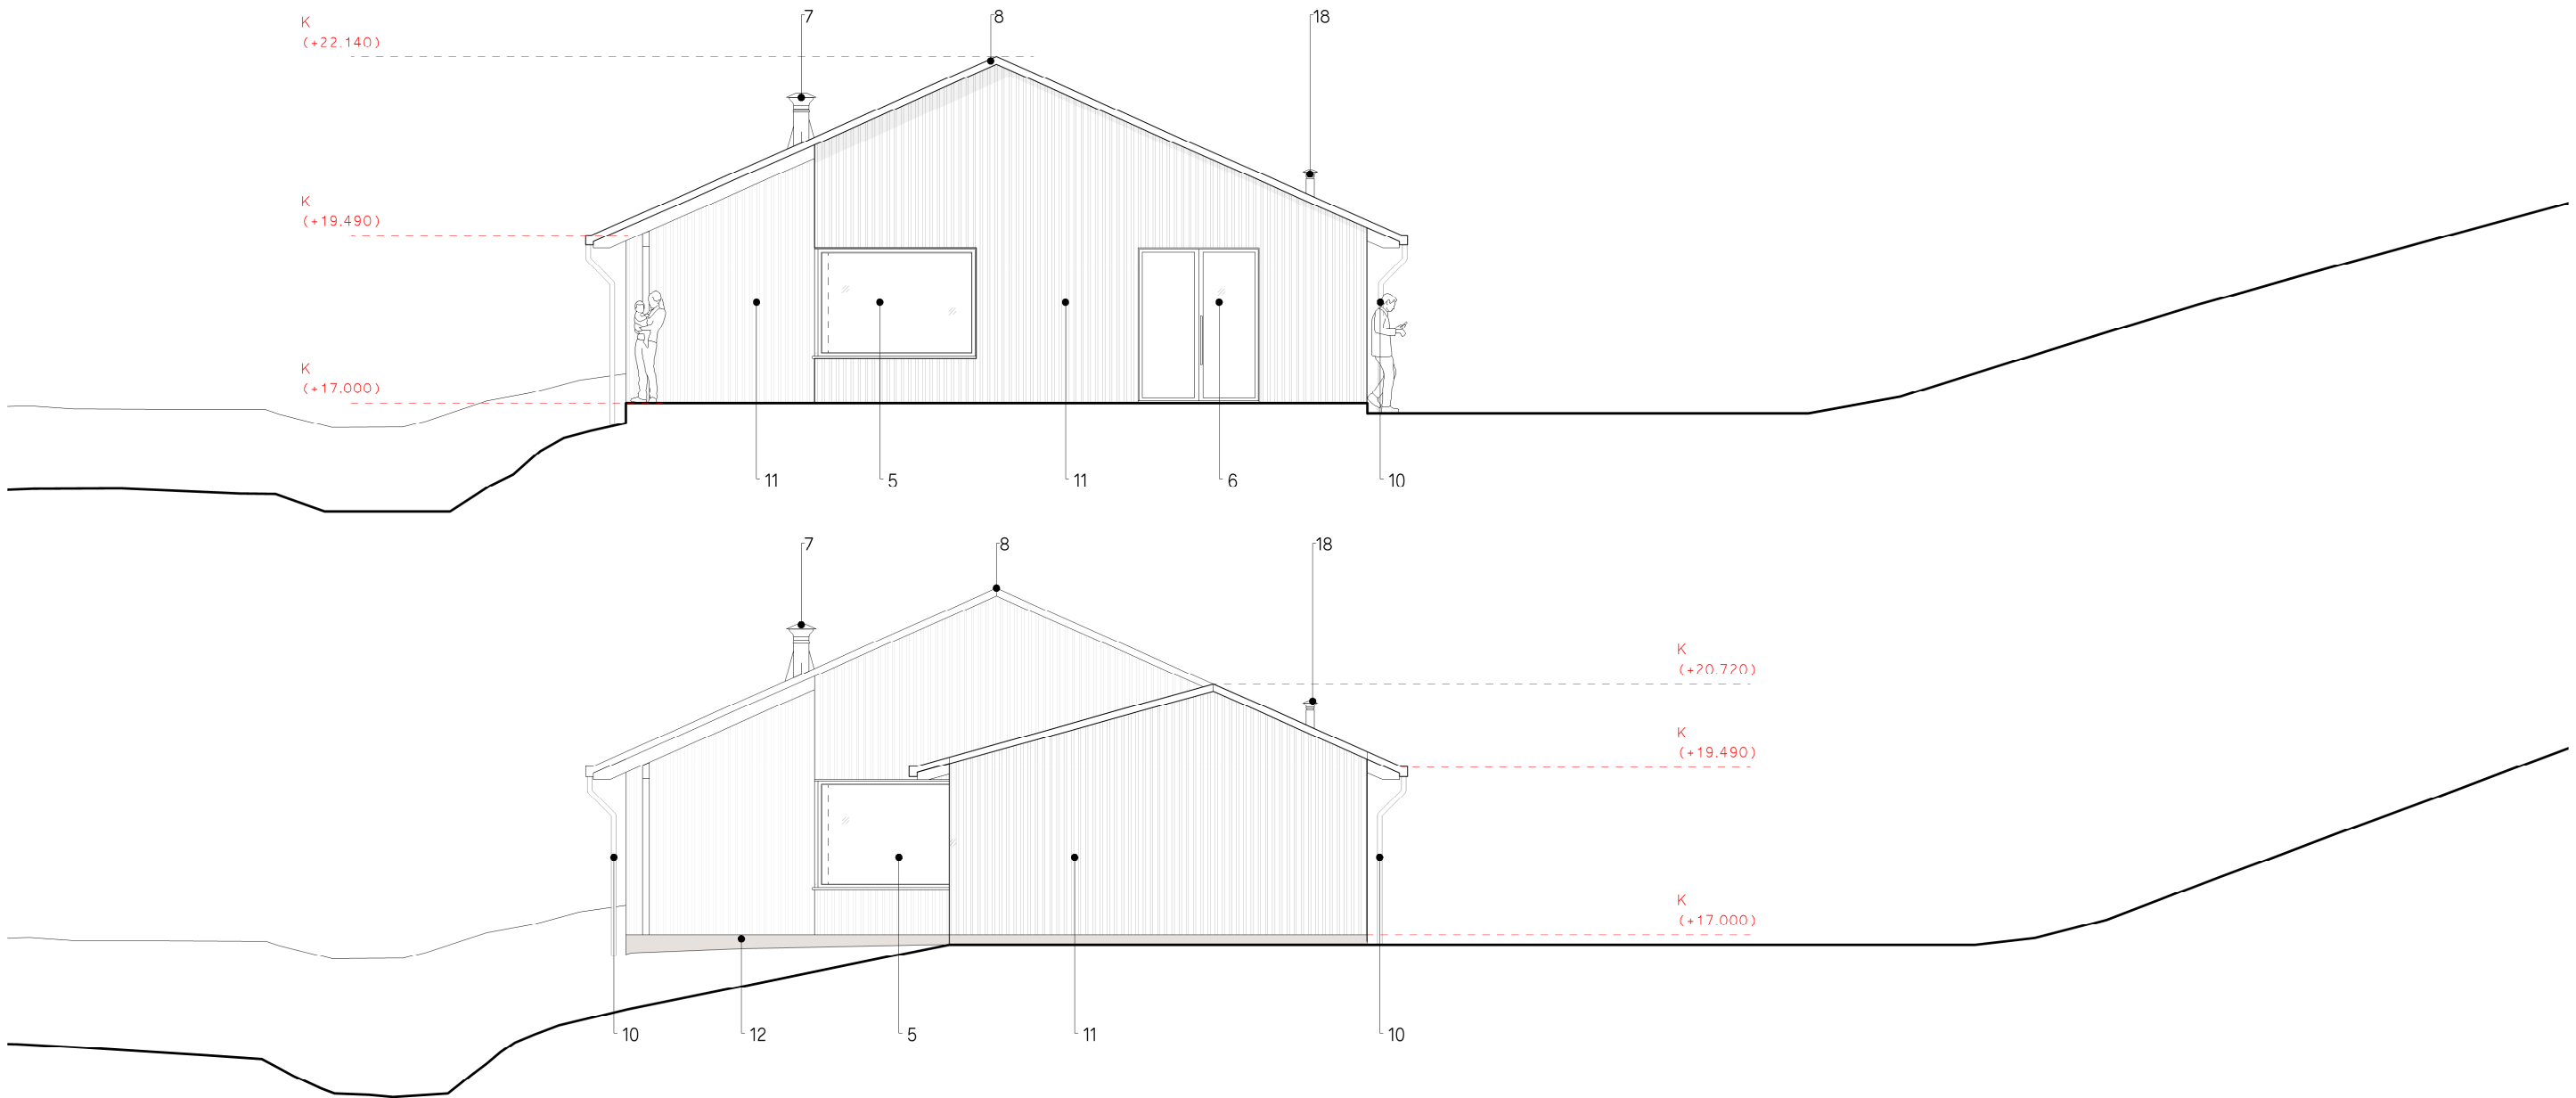

Skýringar

1. Þakgluggi

2. Fastur gluggi

3. Fastur gluggi með opnanlegu hliðarfagi

4. Fastur ógagnsær gluggi með opnanlegu efra fagi

5. Fastur áklæddur hornluggi

6. Áklædd hurð með föstum hliðarglugga

7. Reykrör/ Skorsteyninn í málmi

8. Áfella á mæni

9. Þakfni litað rafbrynjað stál

10. Þakrennur og niðurfallsrör í lituðu rafbrynjuðu stáli

11. Rafbrynjuð áklæðning á vegg

12. Steyptur Grunnur

13. Pallur

14. Rennihurð
15. Tveir fastir gluggar með opnanlegu miðjufagi

16. Rafbrynjuð áklæðning á vegg, sama og á þaki undir glugga

17. Áklædd hurð með gleri

18. Þaktúða

19. Áklædd hurð


20. Áfella á mæni



Rev	Date	Description	By	App	Notes	Status	Job no.	Job title	dwg. no.	rev. no.
				/	All Setting Out Must be Checked Onsite. All Levels Must be Checked Onsite. All Dimension Must be Checked Onsite. Do Not Scale From This Drawing. This Drawing Must Not be Used On Site Unless Issued For Construction. This Drawing is The Copyright Of Studio Bua London LTD and Must Not Be Copied or Reproduced in a Whole or Part Without Prior Written Approval.	Bygg.leyfi	1250	Skoravik	1250_203	/
						N	Date	dwg. title	Client: Árni Alvar og Elsa	
							27/08/25	Útlit Vestur	Drawn: DS Scale: 1:100 @ A3	

Studio Bua

kt. 1006804599

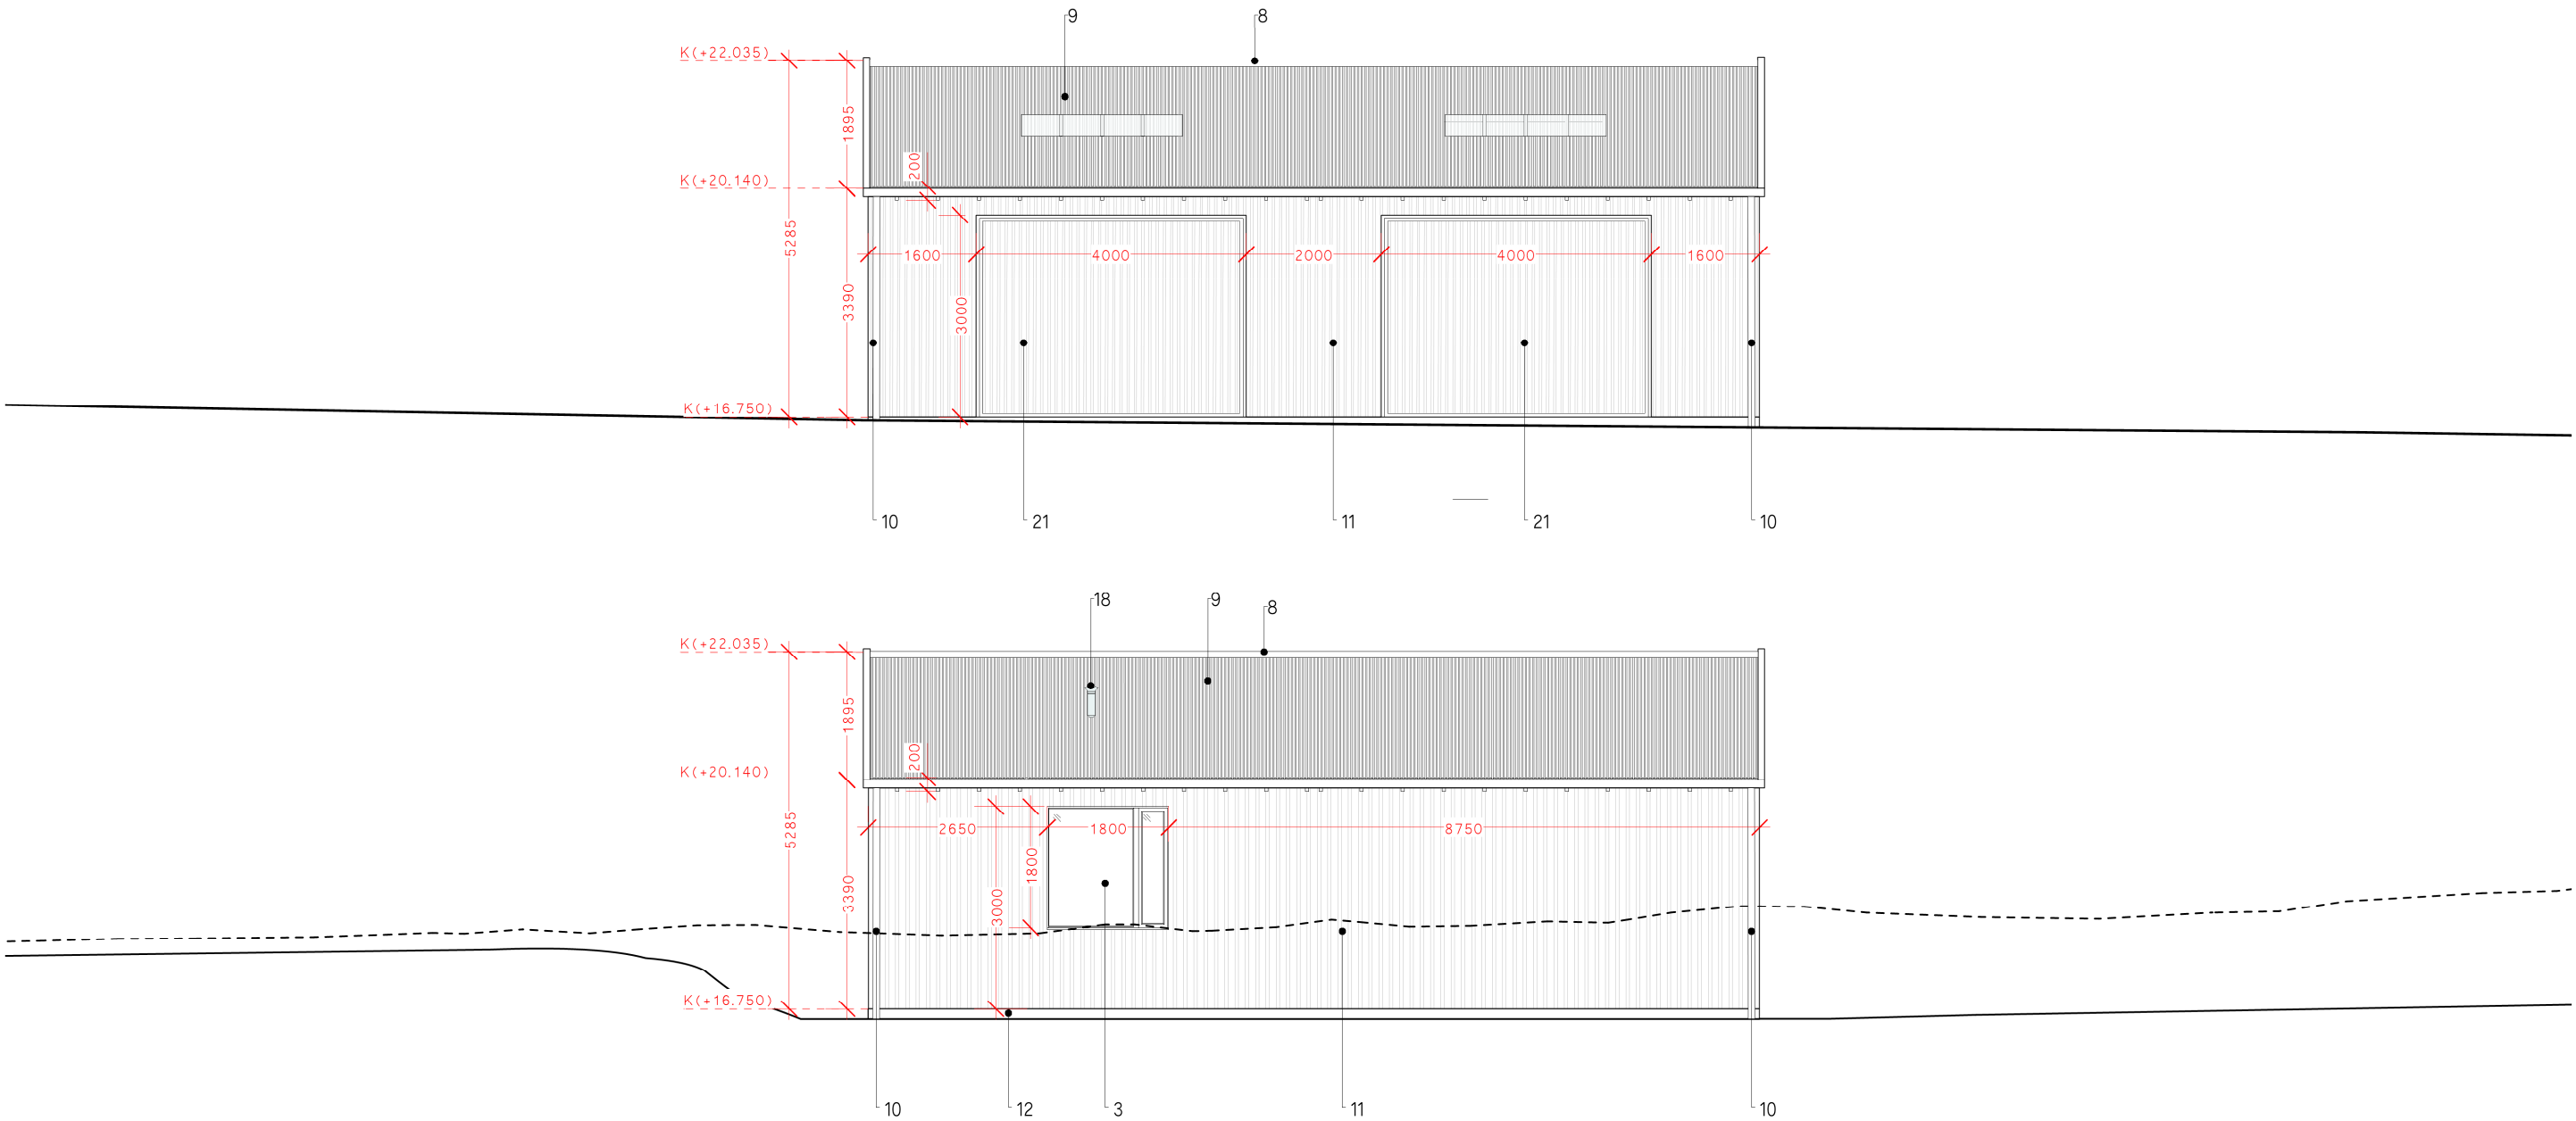

Skýringar

1. Þakgluggi

2. Fastur gluggi

3. Fastur gluggi með opnanlegu hliðarfagi

4. Fastur ógagnsær gluggi með opnanlegu efra fagi

5. Fastur áklæddur hornluggi

6. Áklædd hurð með föstum hliðarglugga

7. Reykrör/ Skorsteinn í málmi

8. Áfella á mæni

9. Þakefni litað rafbrynjað stál

10. Þakrennur og niðurfallsrör í lituðu rafbrynjuðu stáli

11. Rafbrynjuð áklæðning á vegg

12. Steyptur Grunnur

13. Pallur

14. Rennihurð
15. Tveir fastir gluggar með opnanlegu miðjufagi

16. Rafbrynjuð áklæðning á vegg, sama og á þaki undir glugga


17. Áklædd hurð með gleri

18. Þaktúða

19. Áklædd hurð

20. Áfella á mæni


21. Garage doors H3000xW4000mm

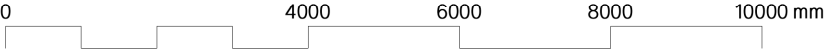

Rev	Date	Description	By	App	Notes	Status	Job no.	Job title	dwg. no.	rev. no.
				/	All Setting Out Must be Checked Onsite. All Levels Must be Checked Onsite. All Dimension Must be Checked Onsite. Do Not Scale From This Drawing. This Drawing Must Not be Used On Site Unless Issued For Construction. This Drawing is The Copyright Of Studio Bua London LTD and Must Not Be Copied or Reproduced in a Whole or Part Without Prior Written Approval.	Bygg.leyfi	1250	Skoravík	1250_204	/
						N	Date 27/08/25	dwg. title Bílskúr Útlit Suður & Norður	Client: Árni Alvar og Elsa Drawn: DS Scale: 1:100 @ A3	

Studio Bua

Sigrún Sumarliðsdóttir kt. 1006804599

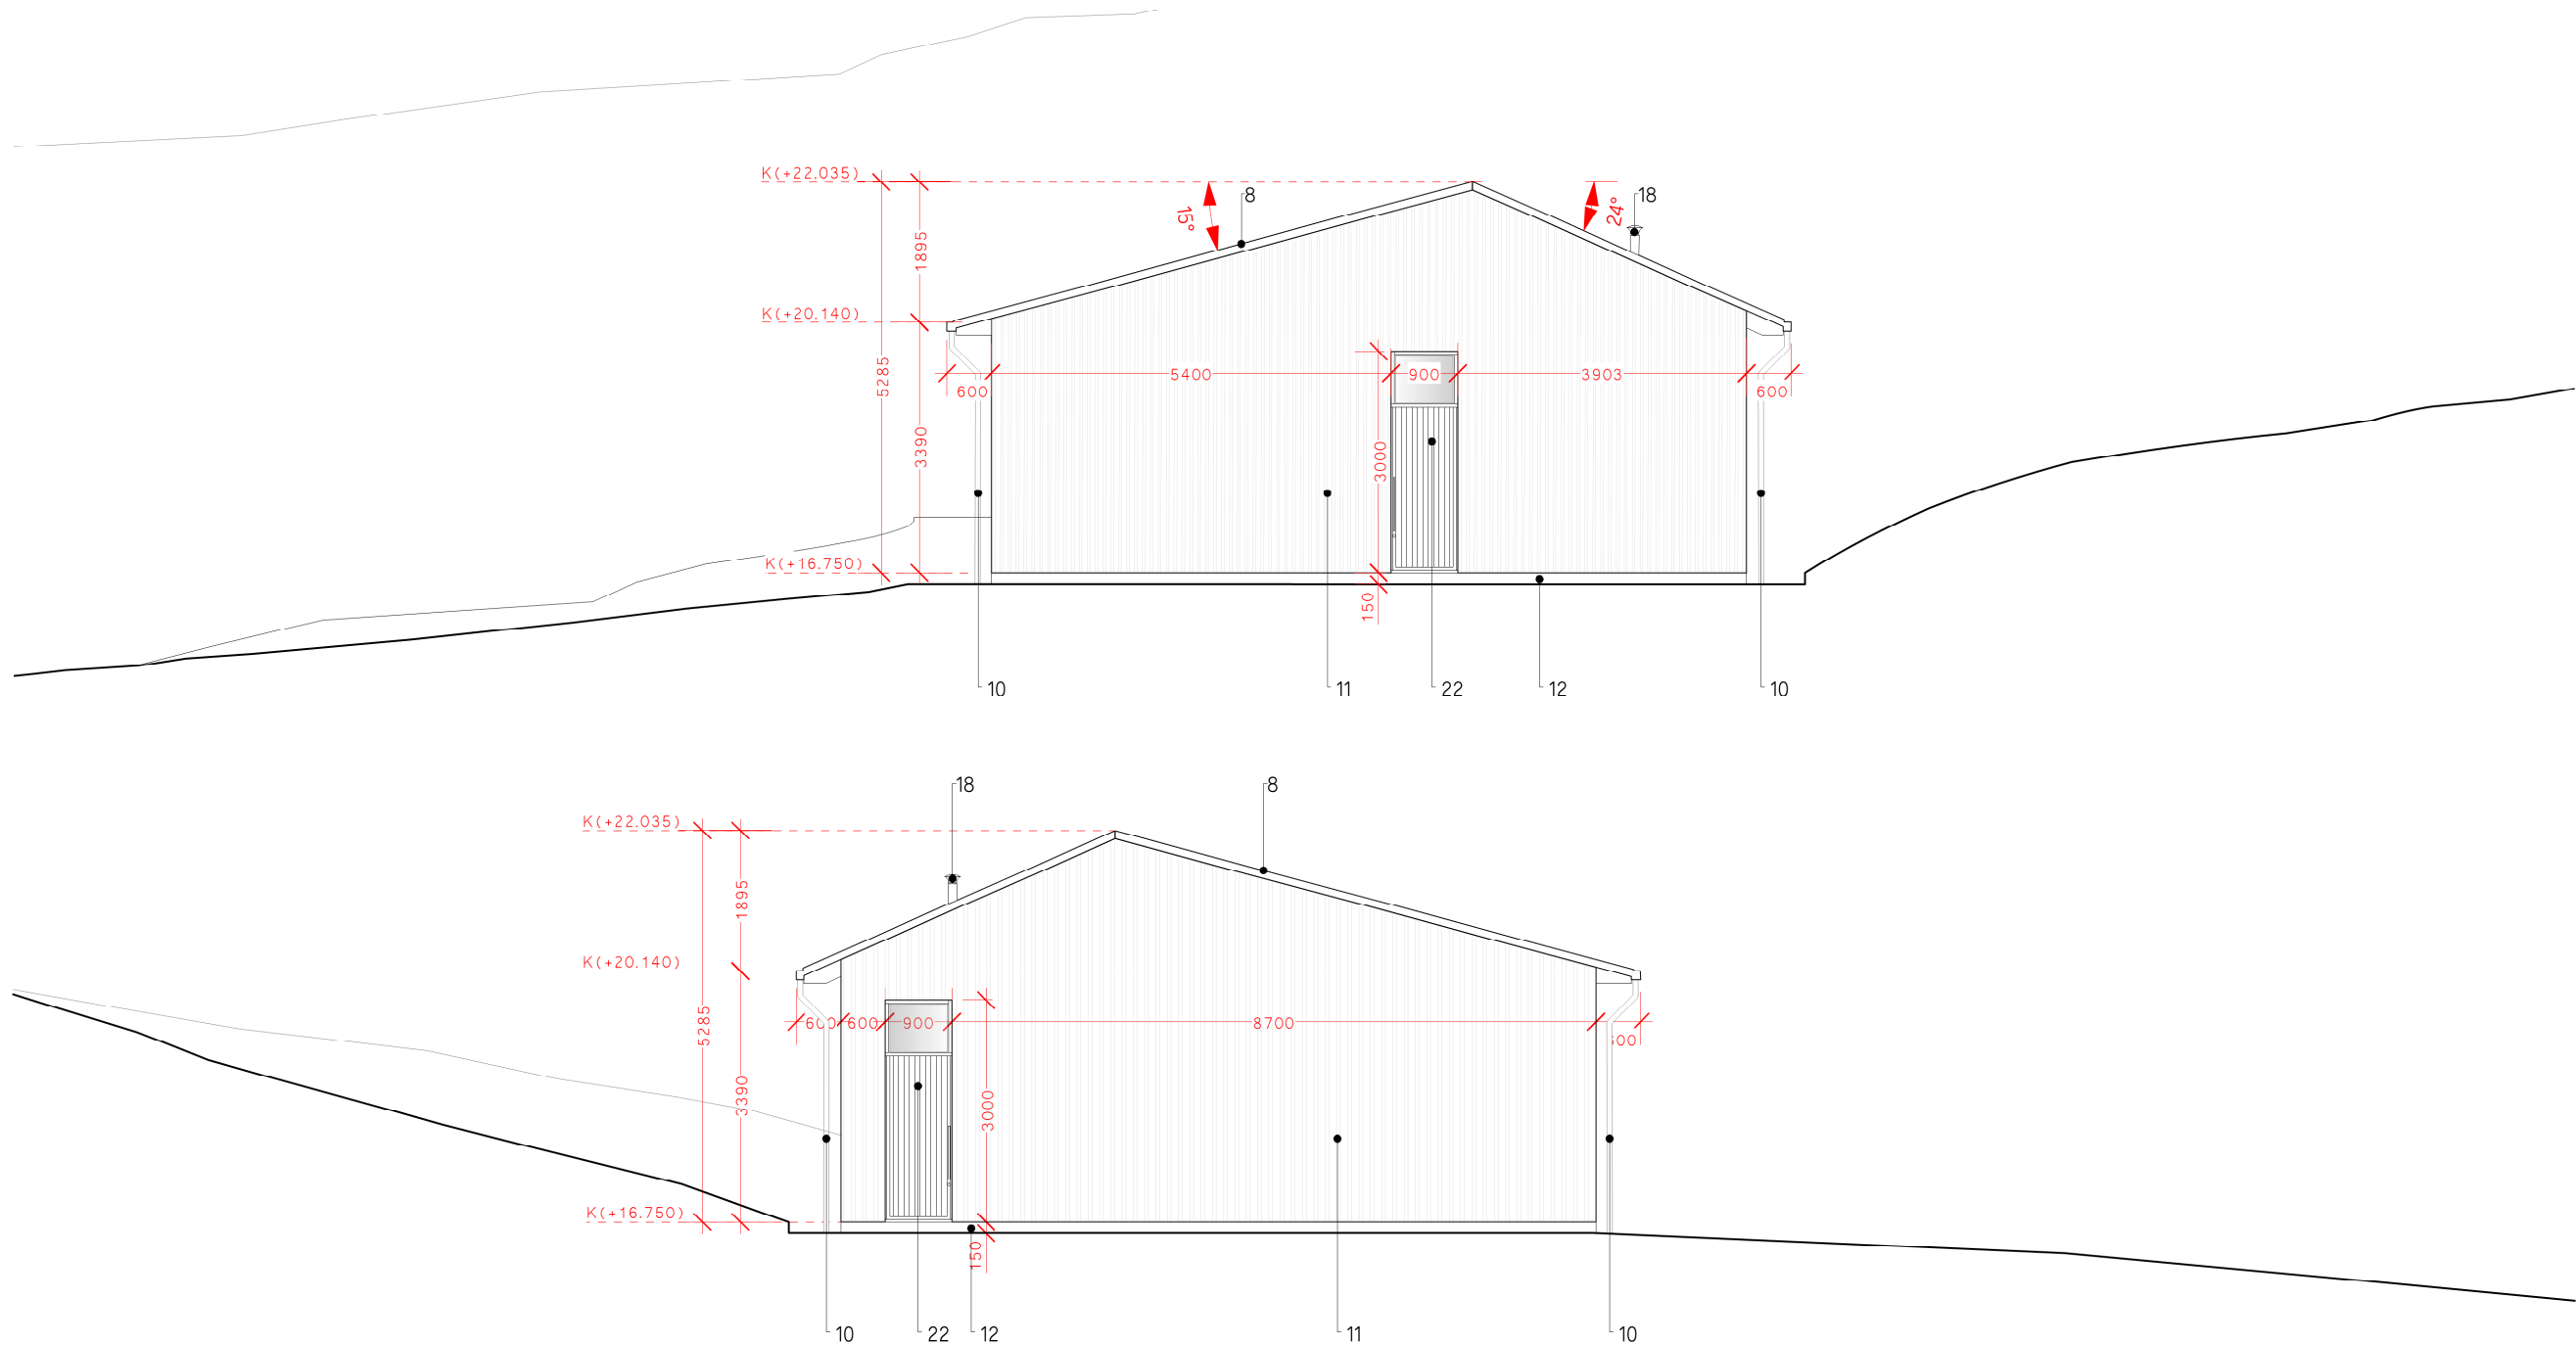

Skýringar

1. Þakgluggi

2. Fastur gluggi

3. Fastur gluggi með opnanlegu hliðarfagi

4. Fastur ógagnsær gluggi með opnanlegu efra fagi

5. Fastur áklæddur hornluggi

6. Áklædd hurð með föstum hliðarglugga

7. Reykrör/ Skorsteinn í málm

8. Áfella á mæni

9. Þakfni litað rafbrynjað stál

10. Þakrennur og niðurfallsrör í lituðu rafbrynjuðu stáli

11. Rafbrynjuð áklæðning á vegg

12. Steyptur Grunnur

13. Pallur

14. Rennihurð
15. Tveir fastir gluggar með opnanlegu miðjufagi

16. Rafbrynjuð áklæðning á vegg, sama og á þaki undir glugga

17. Áklædd hurð með gleri


18. Þaktúða

19. Áklædd hurð

20. Áfella á mæni

21. Bílskúrshurðir H3000xW4000mm



22. Áklædd hurð með föstum glugga yfir

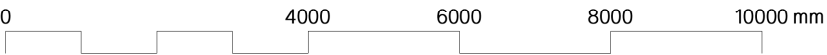

Rev	Date	Description	By	App	Notes	Status	Job no.	Job title	dwg. no.	rev. no.
				/	All Setting Out Must be Checked Onsite. All Levels Must be Checked Onsite. All Dimension Must be Checked Onsite. Do Not Scale From This Drawing. This Drawing Must Not be Used On Site Unless Issued For Construction. This Drawing is The Copyright Of Studio Bua London LTD and Must Not Be Copied or Reproduced in a Whole or Part Without Prior Written Approval.	Bygg.leyfi	1250	Skoravík	1250_205	/
						N	Date 27/08/25	dwg. title Bílskúr Útlit Austur & Vestur	Client: Árni Alvar og Elsa Drawn: DS Scale: 1:100 @ A3	

Studio Bua


Sigrún Samundadóttir kt. 1006804599

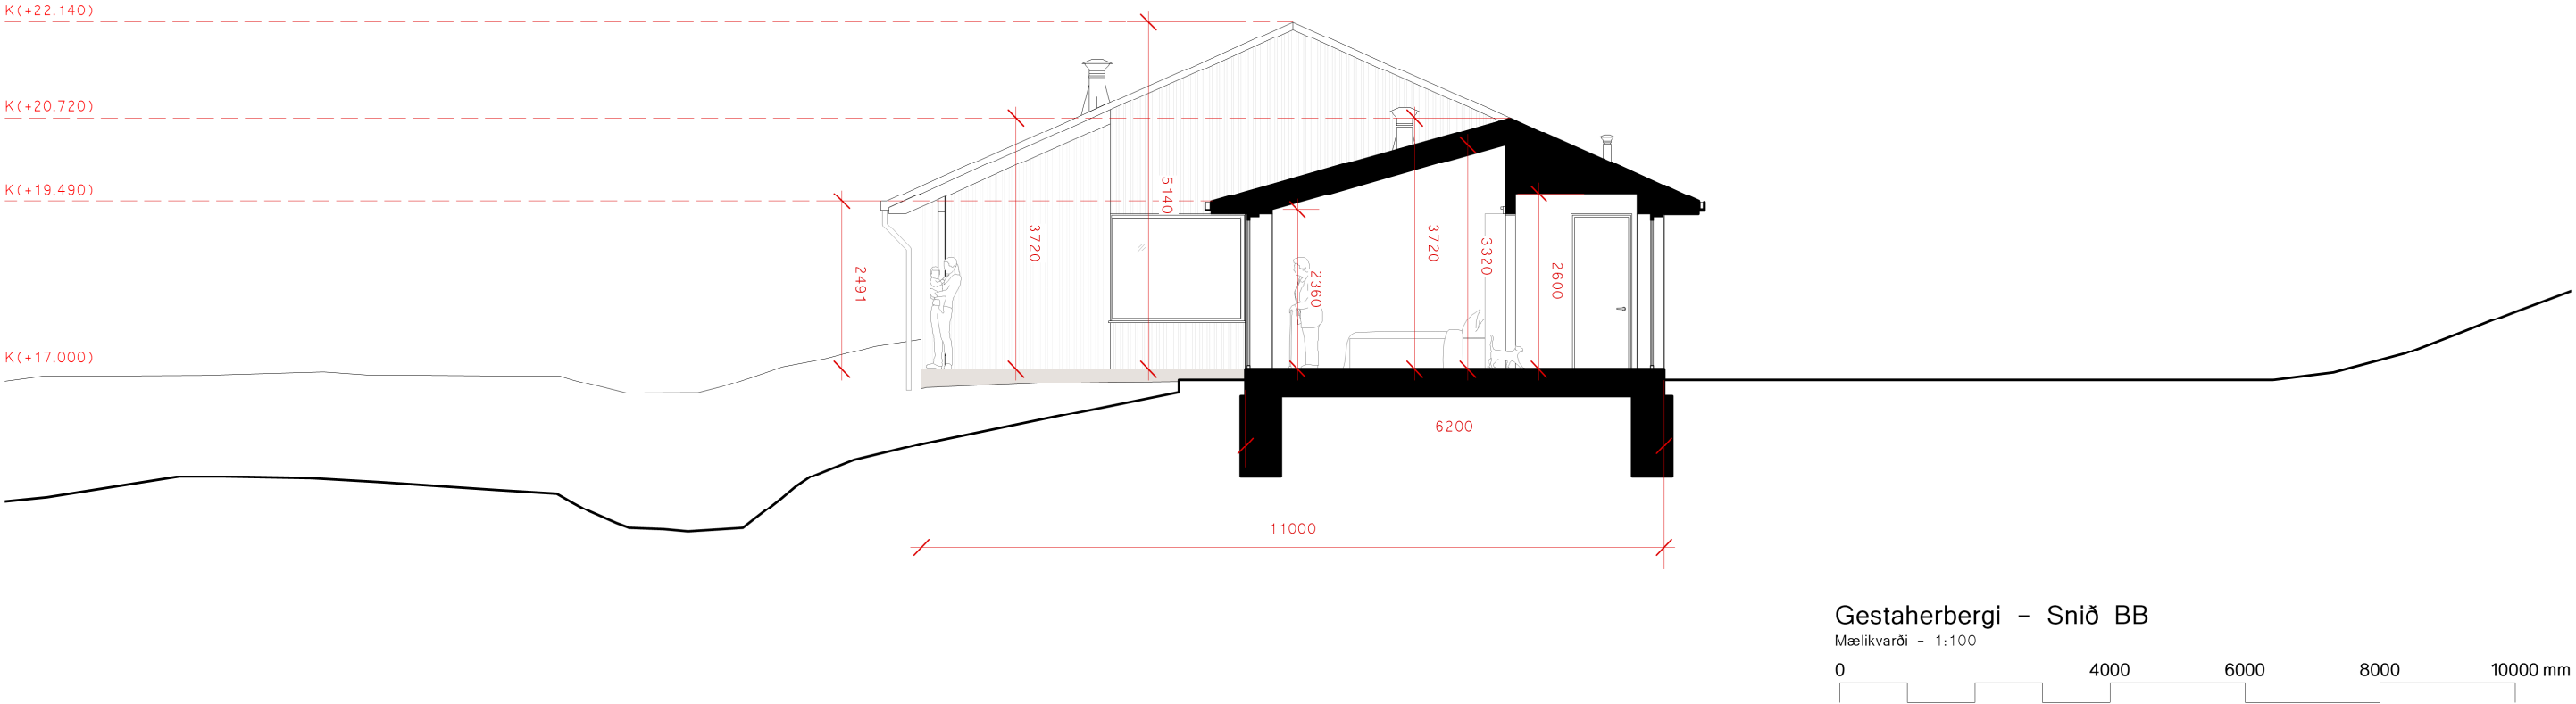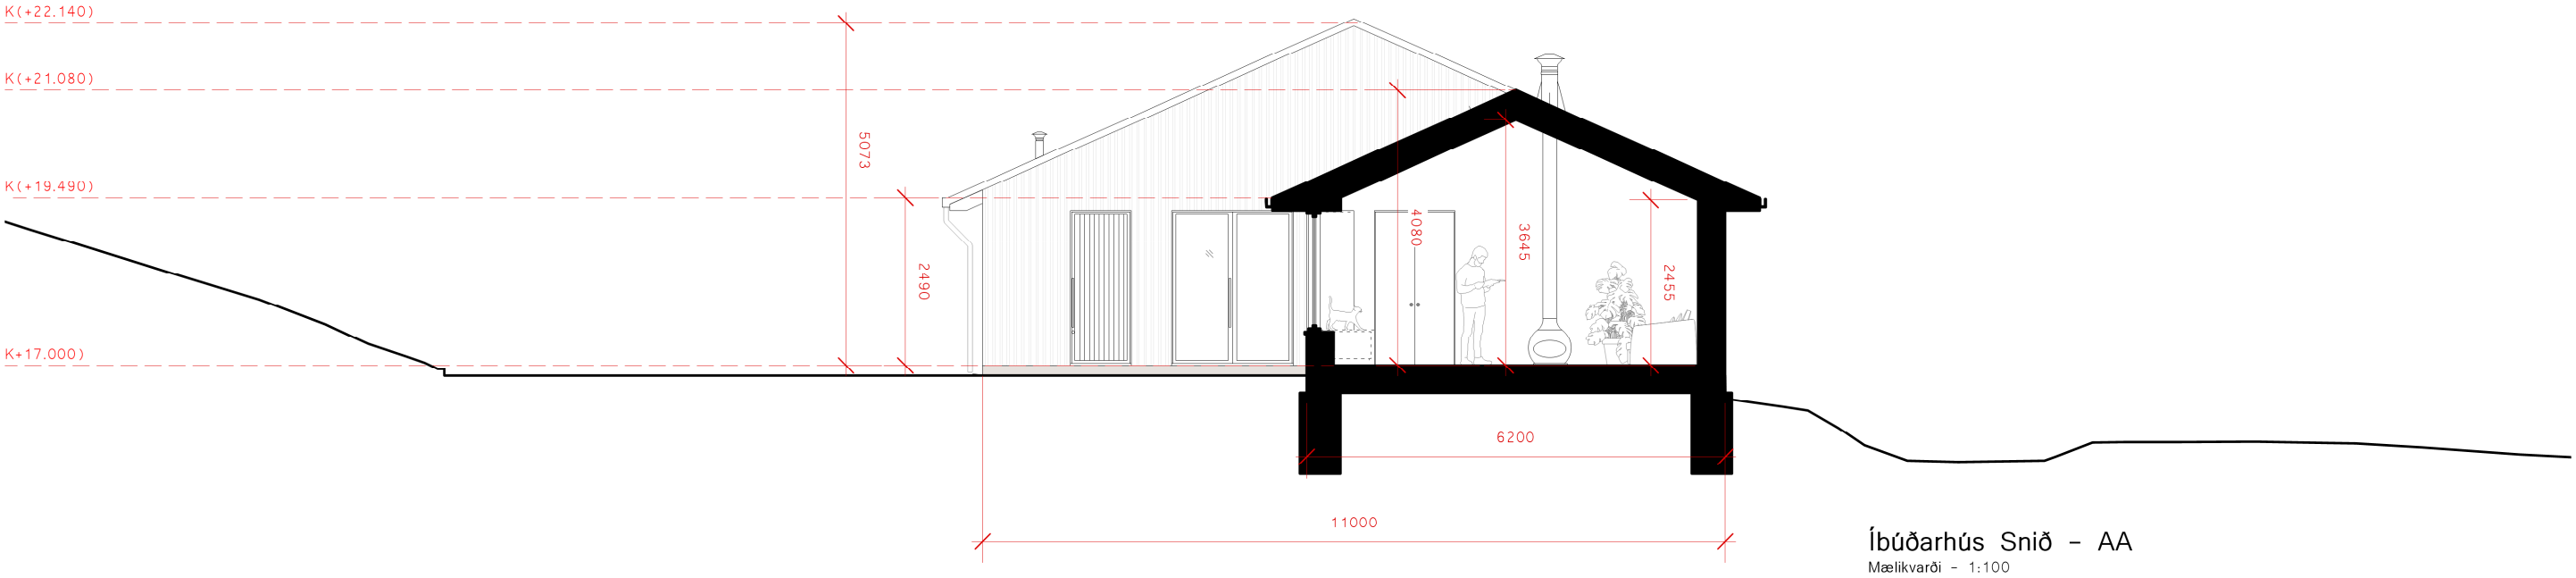


Rev	Date	Description	By	App	Notes	Status	Job no.	Job title	dwg. no.	rev. no.
				/	All Setting Out Must be Checked Onsite. All Levels Must be Checked Onsite. All Dimension Must be Checked Onsite. Do Not Scale From This Drawing. This Drawing Must Not be Used On Site Unless Issued For Construction. This Drawing is The Copyright Of Studio Bua London LTD and Must Not Be Copied or Reproduced in a Whole or Part Without Prior Written Approval.	Bygg.leyfi	1250	Skoravik	1250_300	/
						N	Date 27/08/25	dwg. title Snið A B	Client: Árni Alvar og Elsa Drawn: DS Scale: 1:100 @ A3	

Studio Bua


Sigrún Gunnarsdóttir kt. 1006804599

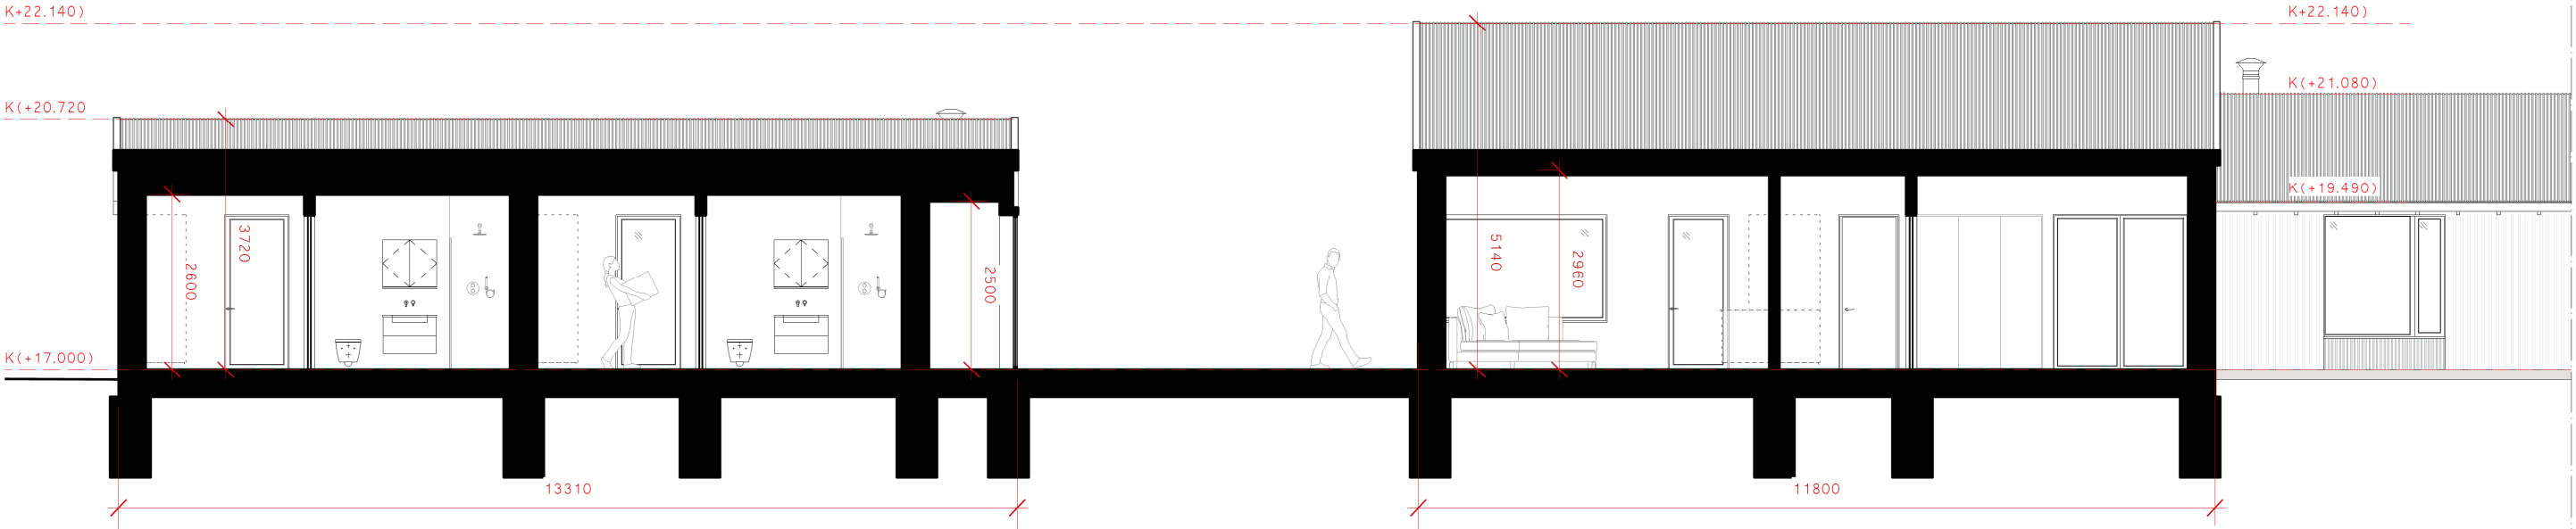

Íbúðarhús - Snið - CC
Mælikvarði - 1:100

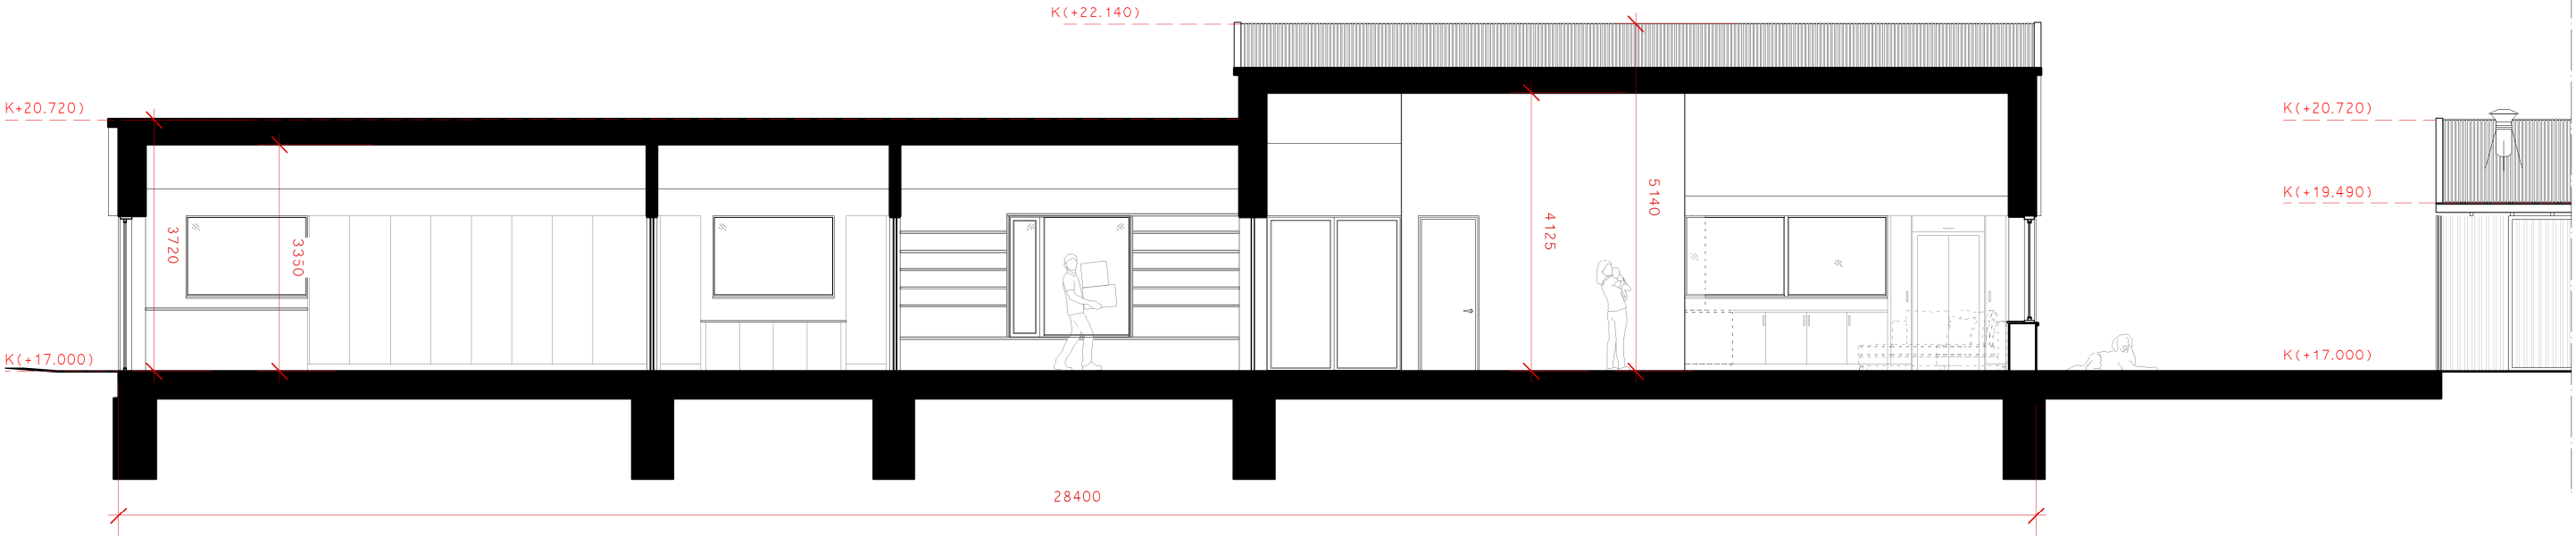


Íbúðarhús - Snið DD
Mælikvarði - 1:100

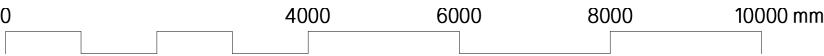

Rev	Date	Description	By	App	Notes	Status	Job no.	Job title	dwg. no.	rev. no.
				/	All Setting Out Must be Checked Onsite. All Levels Must be Checked Onsite. All Dimension Must be Checked Onsite. Do Not Scale From This Drawing. This Drawing Must Not be Used On Site Unless Issued For Construction. This Drawing is The Copyright Of Studio Bua London LTD and Must Not Be Copied or Reproduced in a Whole or Part Without Prior Written Approval.	Bygg.leyfi	1250	Skoravik	1250_301	/
						N	Date	dwg. title	Client: Árni Alvar og Elsa	
							27/08/25	Snið C D	Drawn: DS Scale: 1:100 @ A3	

Studio Bua

Sigrún Gunnarsdóttir kt. 1006804599

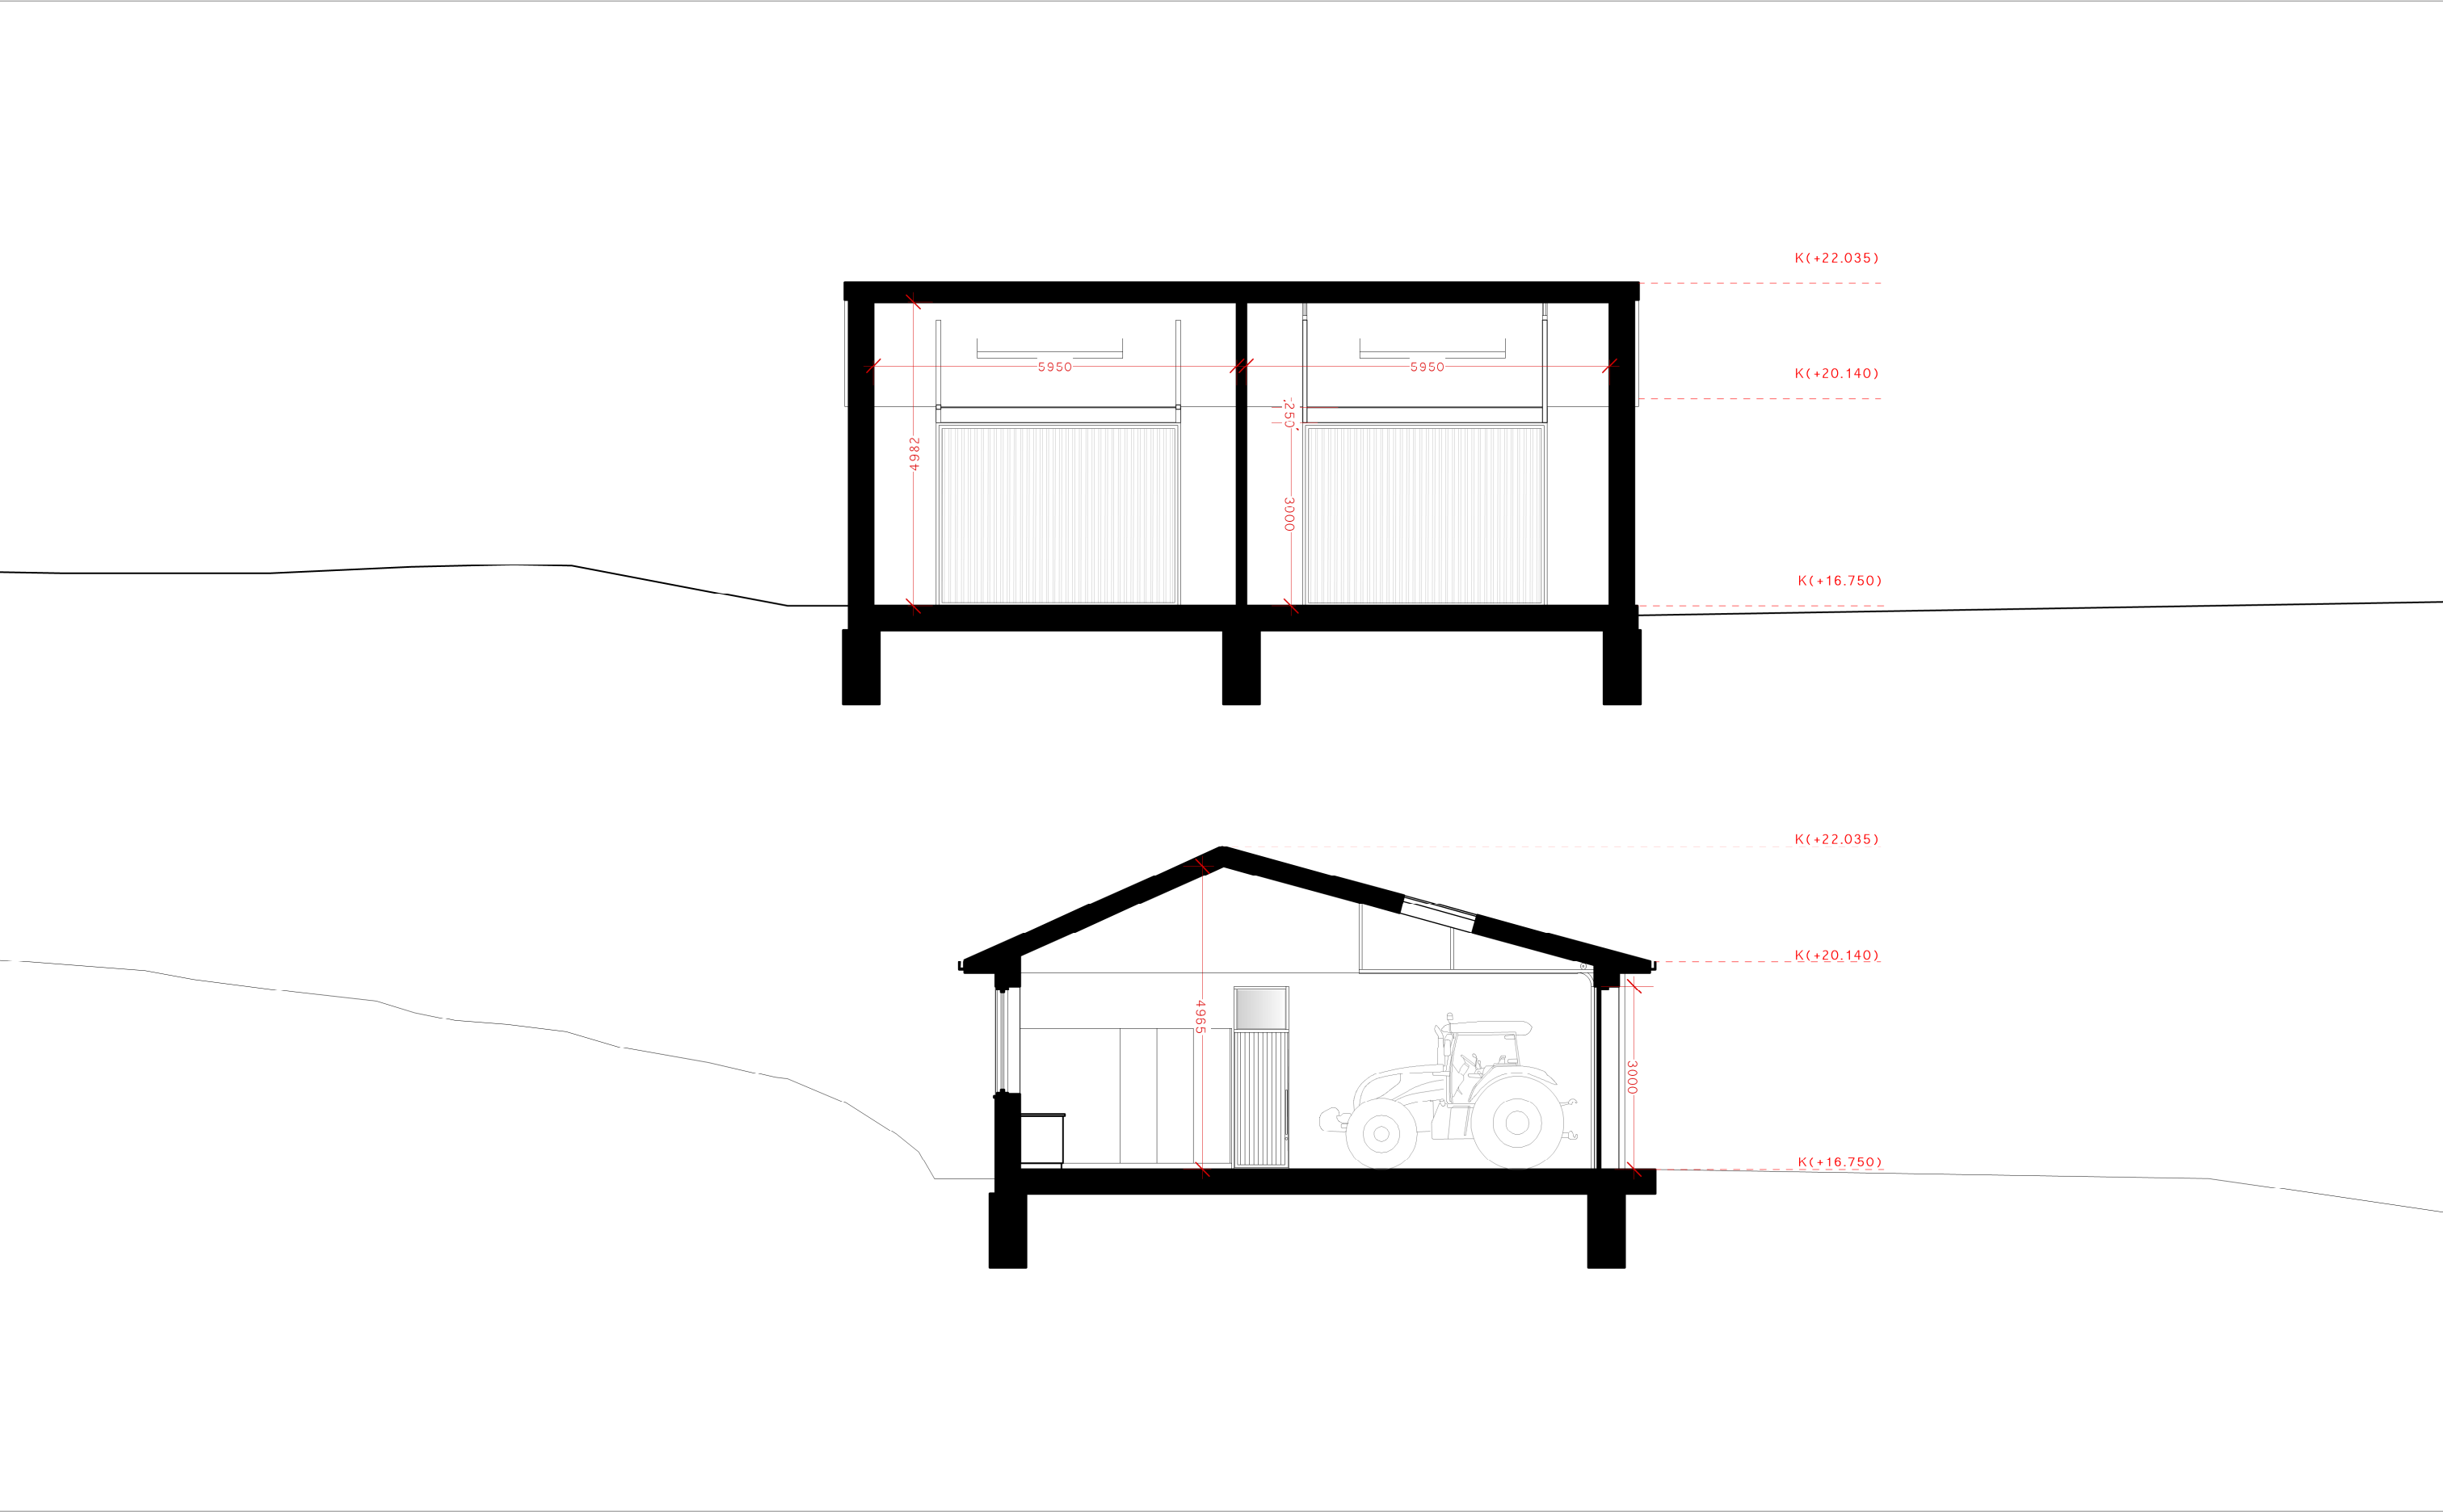

Rev	Date	Description	By	App	Notes	Status	Job no.	Job title	dwg. no.	rev. no.
				/	All Setting Out Must be Checked Onsite. All Levels Must be Checked Onsite. All Dimension Must be Checked Onsite. Do Not Scale From This Drawing. This Drawing Must Not be Used On Site Unless Issued For Construction. This Drawing is The Copyright Of Studio Bua London LTD and Must Not Be Copied or Reproduced in a Whole or Part Without Prior Written Approval.	Bygg.leyfi	1250	Skoravik	1250_302	/
						N	Date 27/08/25	dwg. title Bílskúr Snið E F	Client: Árni Alvar og Elsa Drawn: DS Scale: 1:100 @ A3	