




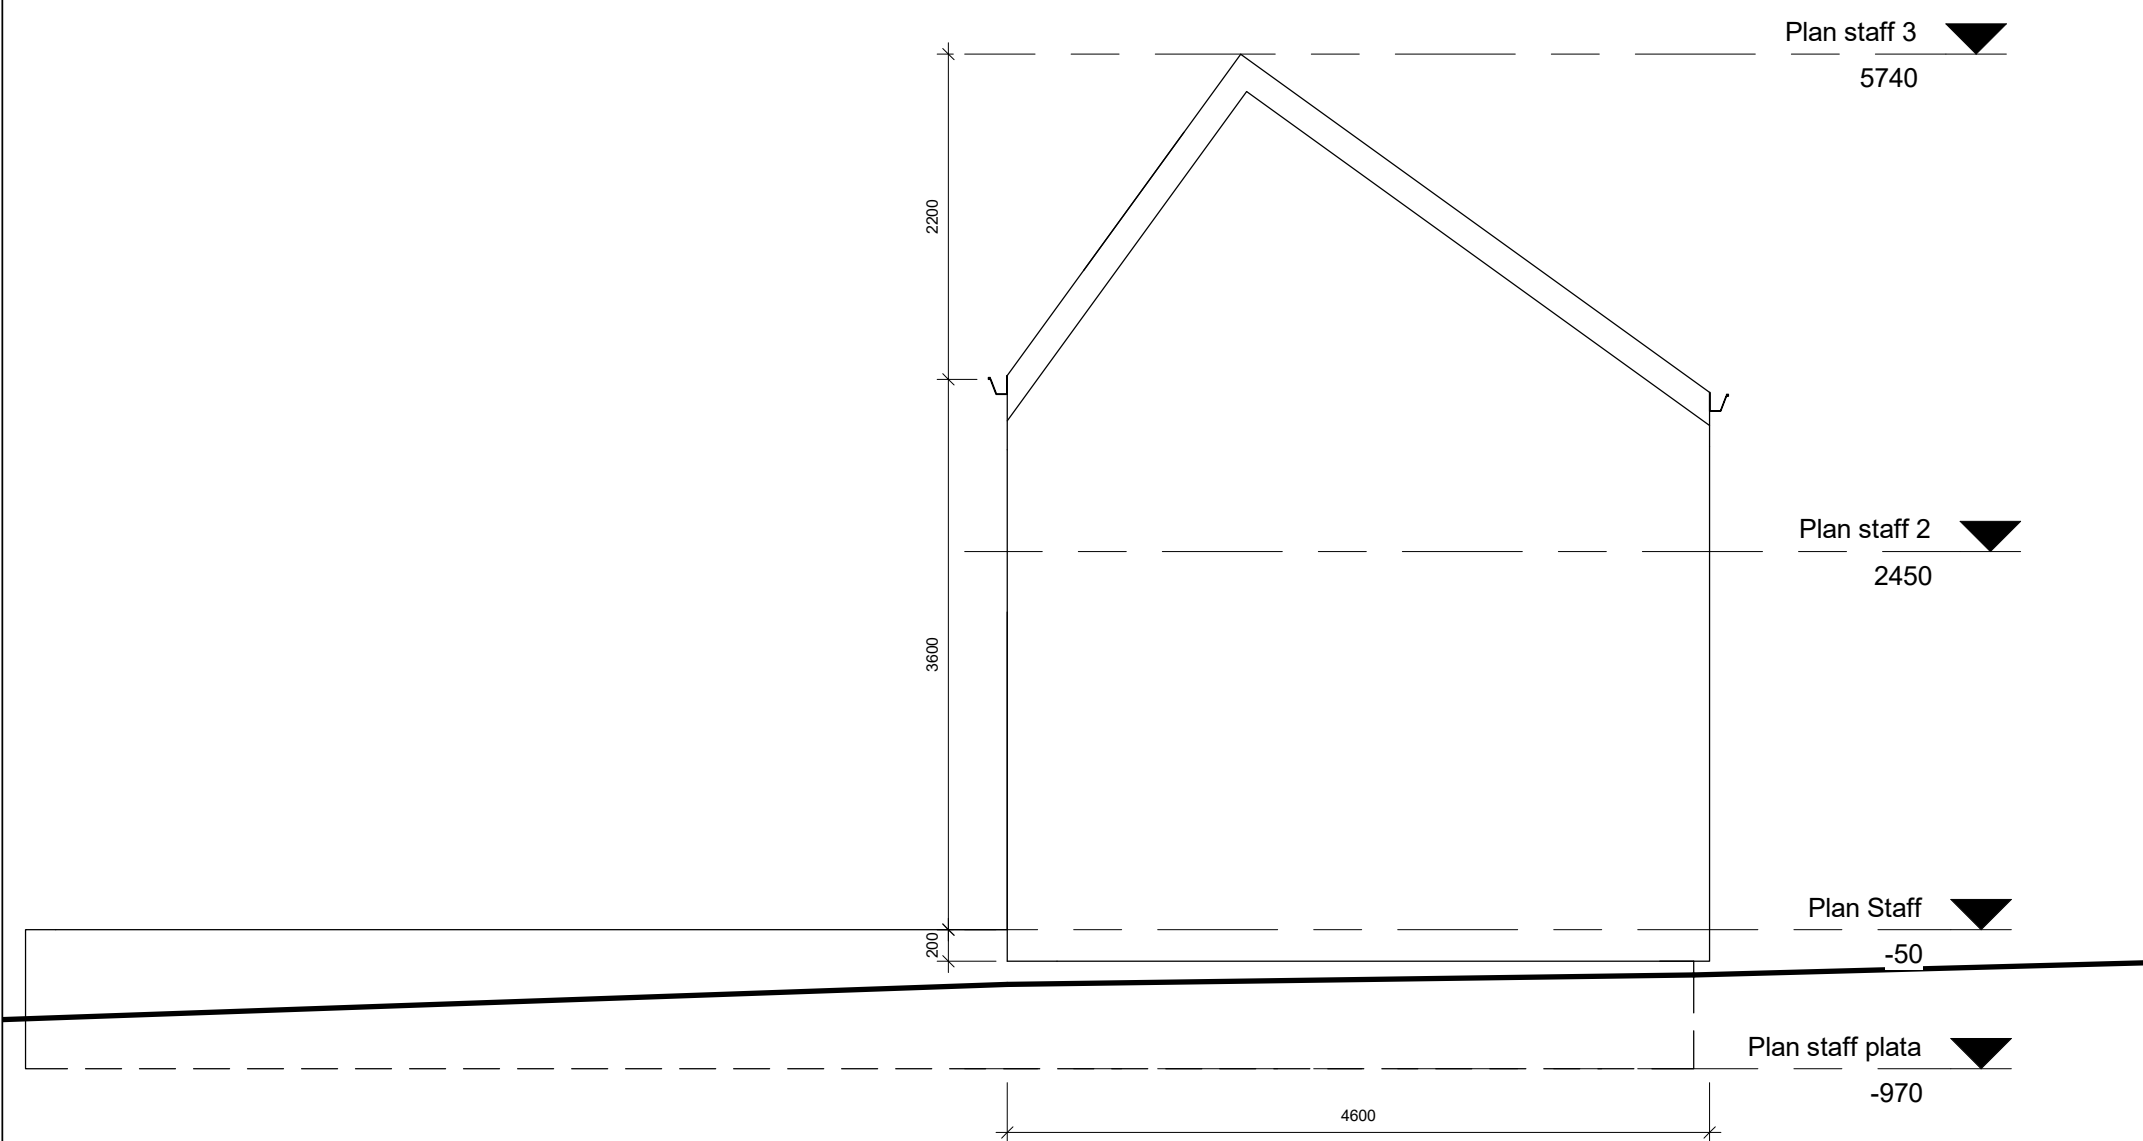


1 Suðvestur
1 : 50

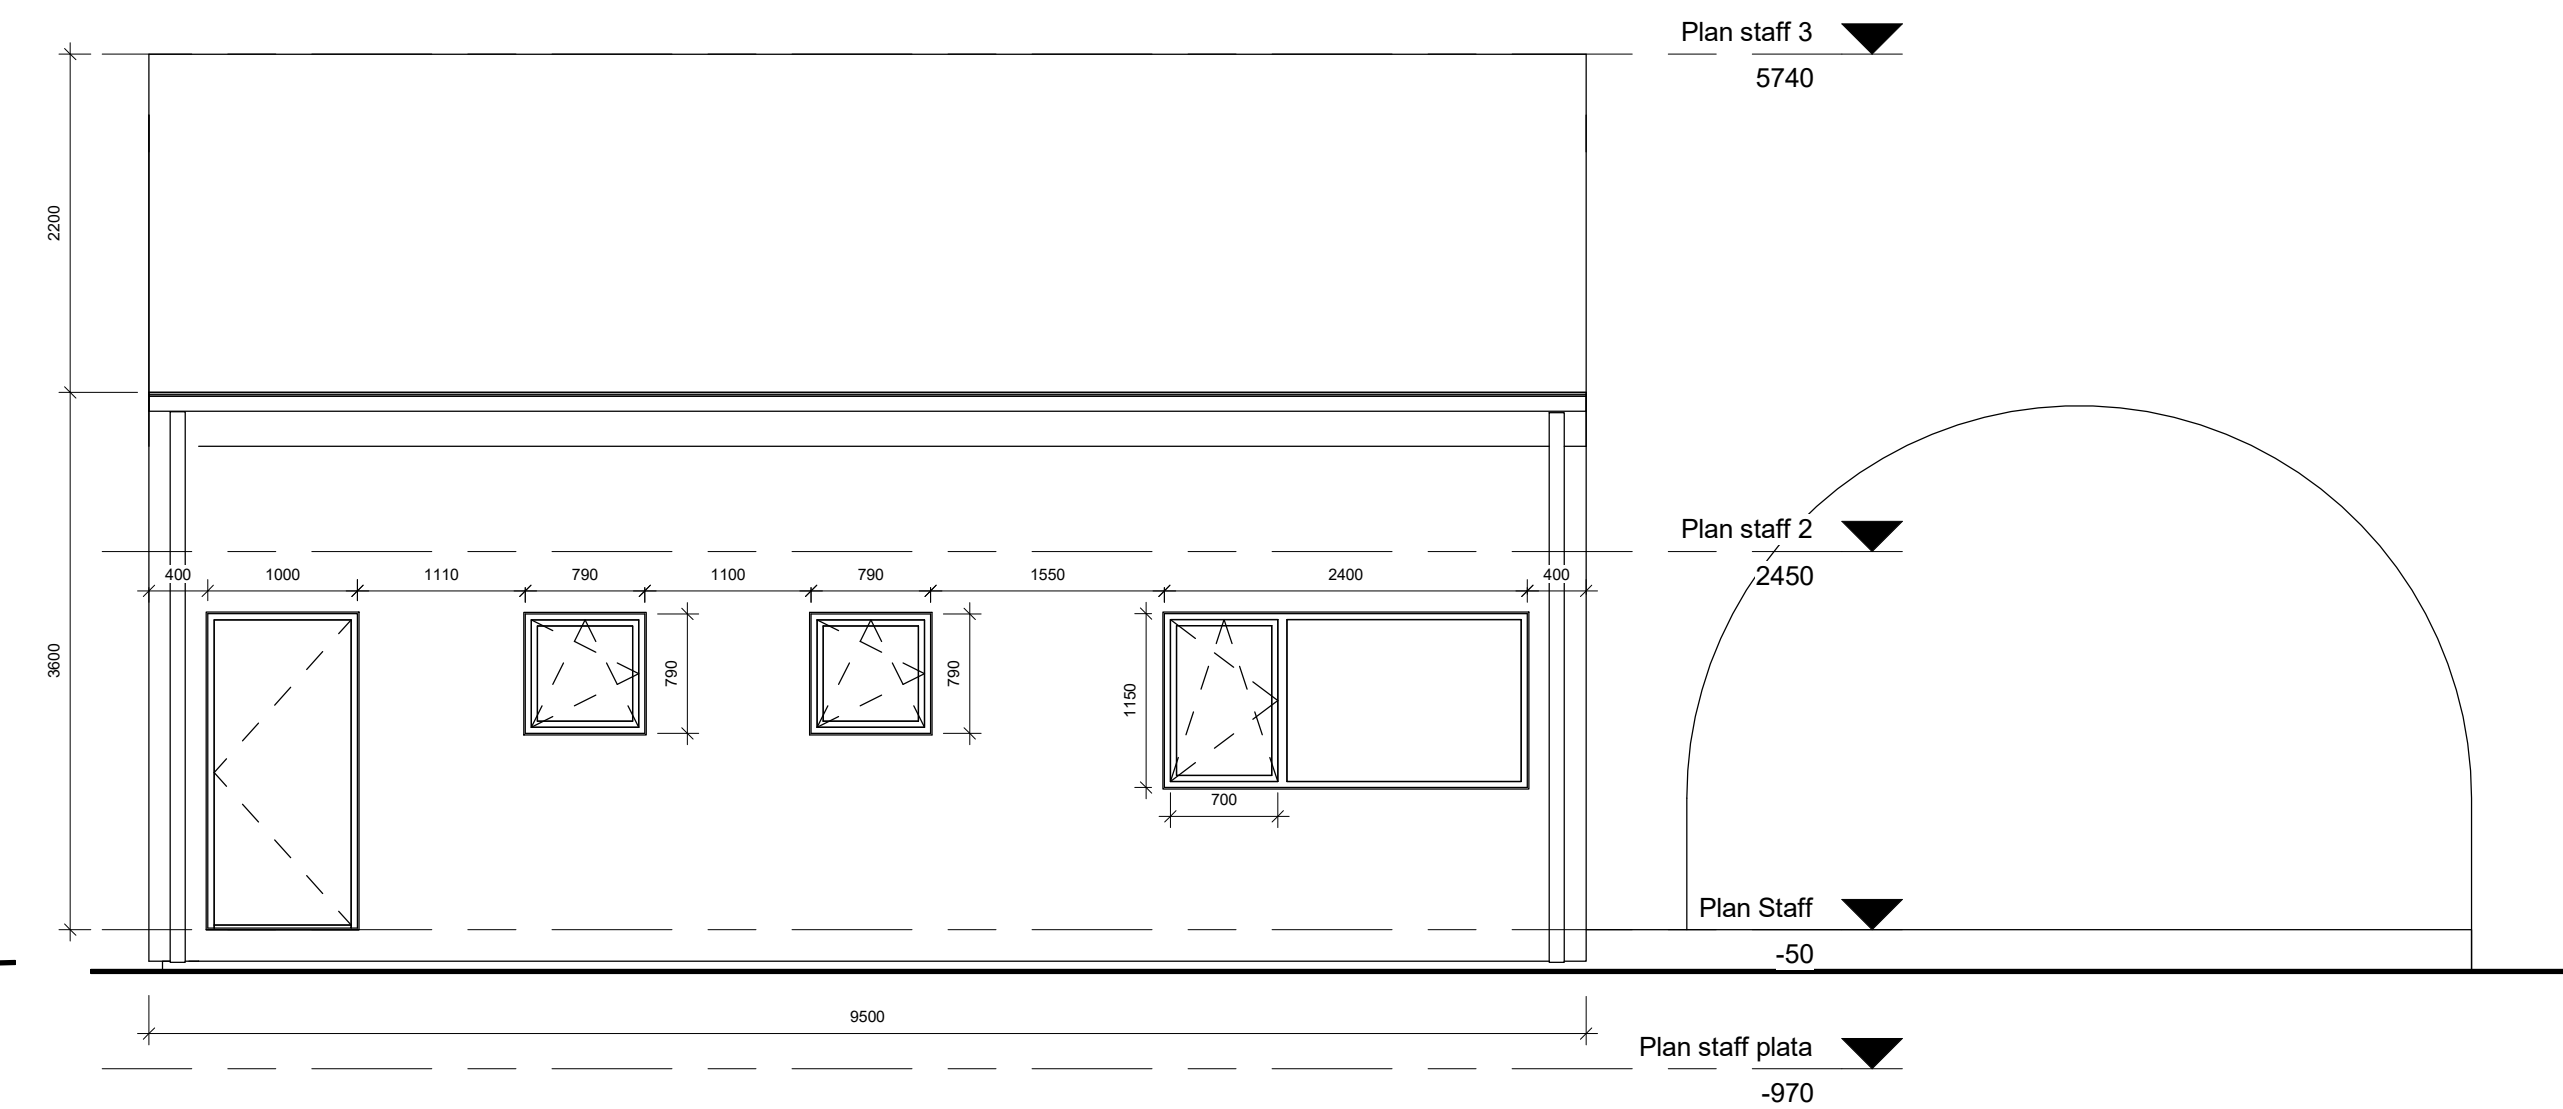

2 Suð austur
1 : 50

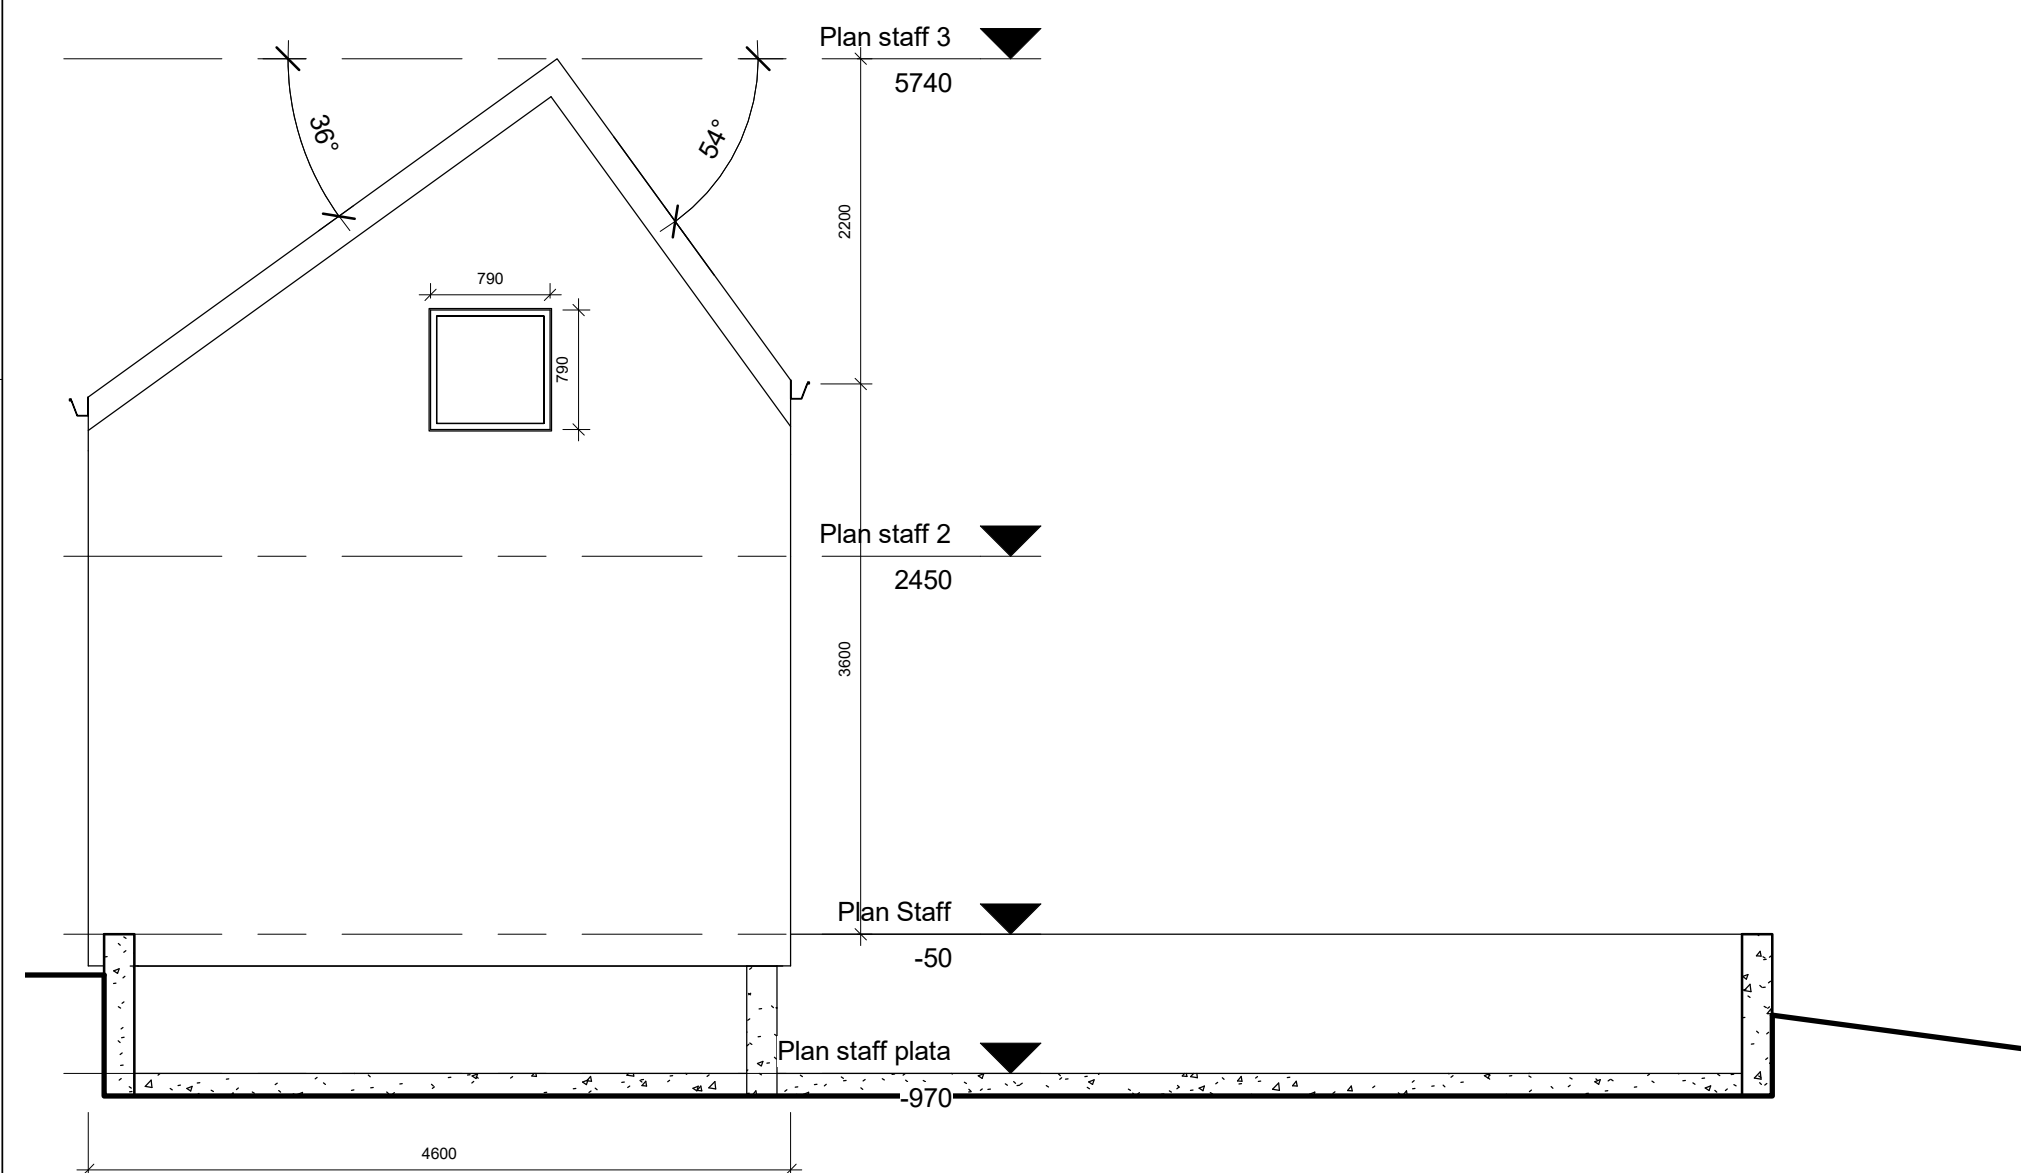

3 Norðaustur
1 : 50

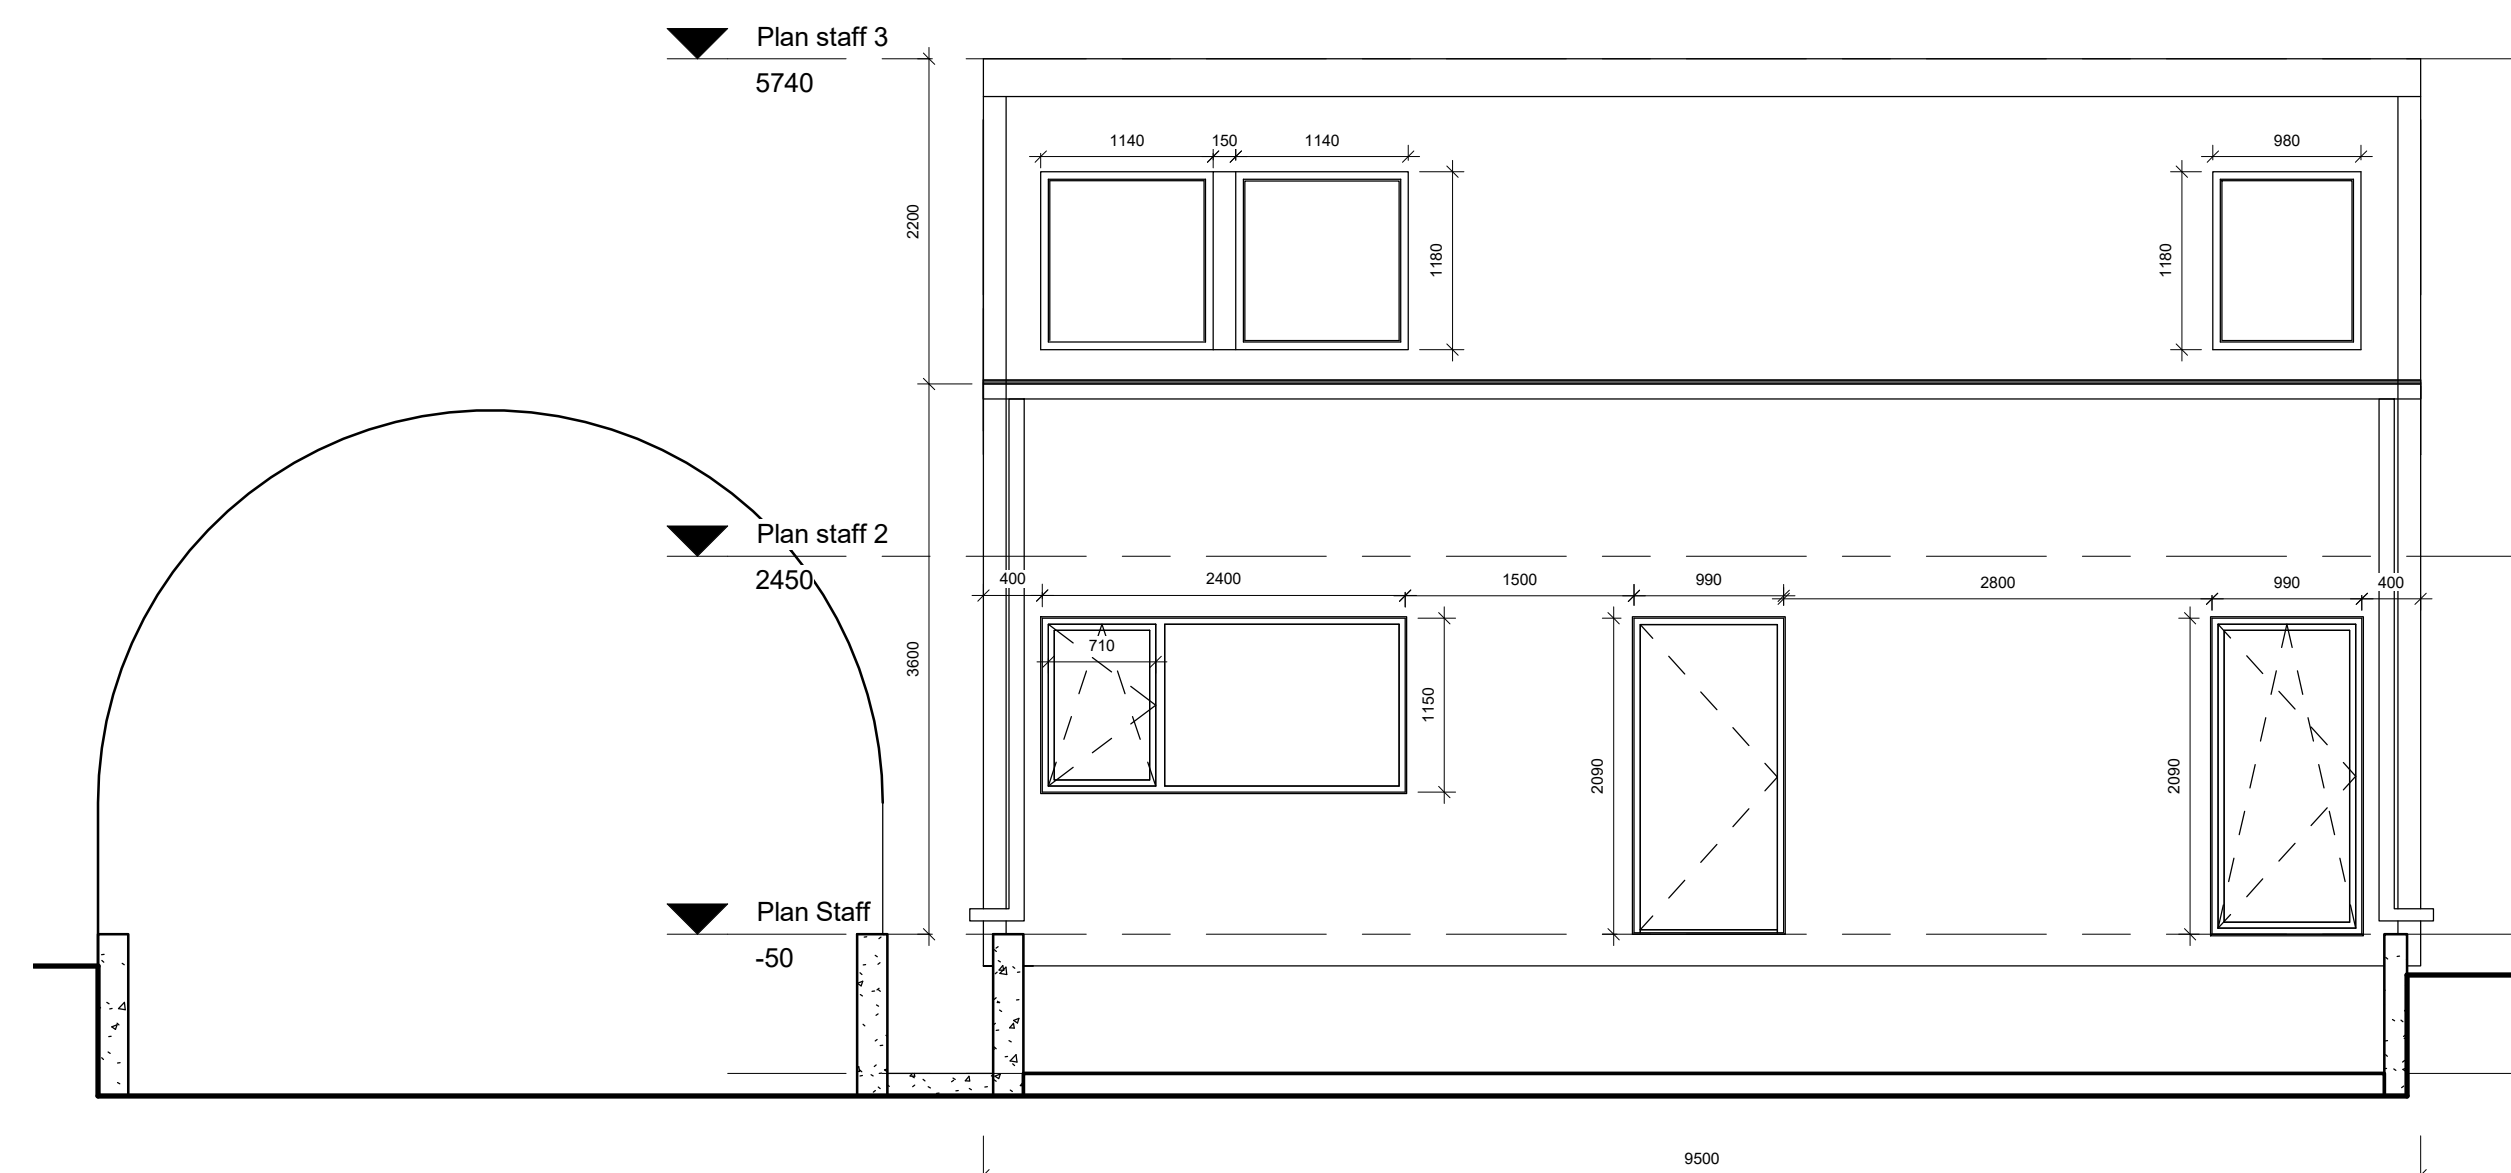

4 Norðvestur
1 : 50

[illegible]

Vinnustofa/gestarými
ADRESSE

Studio Bua

Sigim Sumantidaddothi

STUDIOBUA NORTH AS

Sigrún Sumarliðadóttir

0047 45394620

sigrun@studiobua.com

Myntgata 2, 0151 Oslo

kt. 1006804599

Nýpur-umsókn um byggingaráform

Vinnustofa/gestarými Útlit

Fag: A	Del:	Etasje: X	Målestokk: 1:50	Tegnet av: SS	Tegnings nr.:	Rev.
Prosjekt nr.: 1004		Dato: 01.12.21		Kontroll: MS	A210	